

# Architectural Drawings

## GOVERNMENT OF UGANDA



UGANDA COFFEE DEVELOPMENT AUTHORITY  
PLOT 35 JINJA ROAD,  
P.O.BOX 7267, KAMPALA, UGANDA



December 2022

**SANDBOLT LIMITED**

P.O BOX 1224 KAMPALA, UGANDA  
Email: [info@sandbolt.com](mailto:info@sandbolt.com)

*Time Cost & Quality*



**Architect**

Arch.Allan Kigozi

ARB No.281





# ILLUSTRATIVE IMAGES

--	--	





ILLUSTRATIVE IMAGES

--	--	






ILLUSTRATIVE IMAGES


--	--	



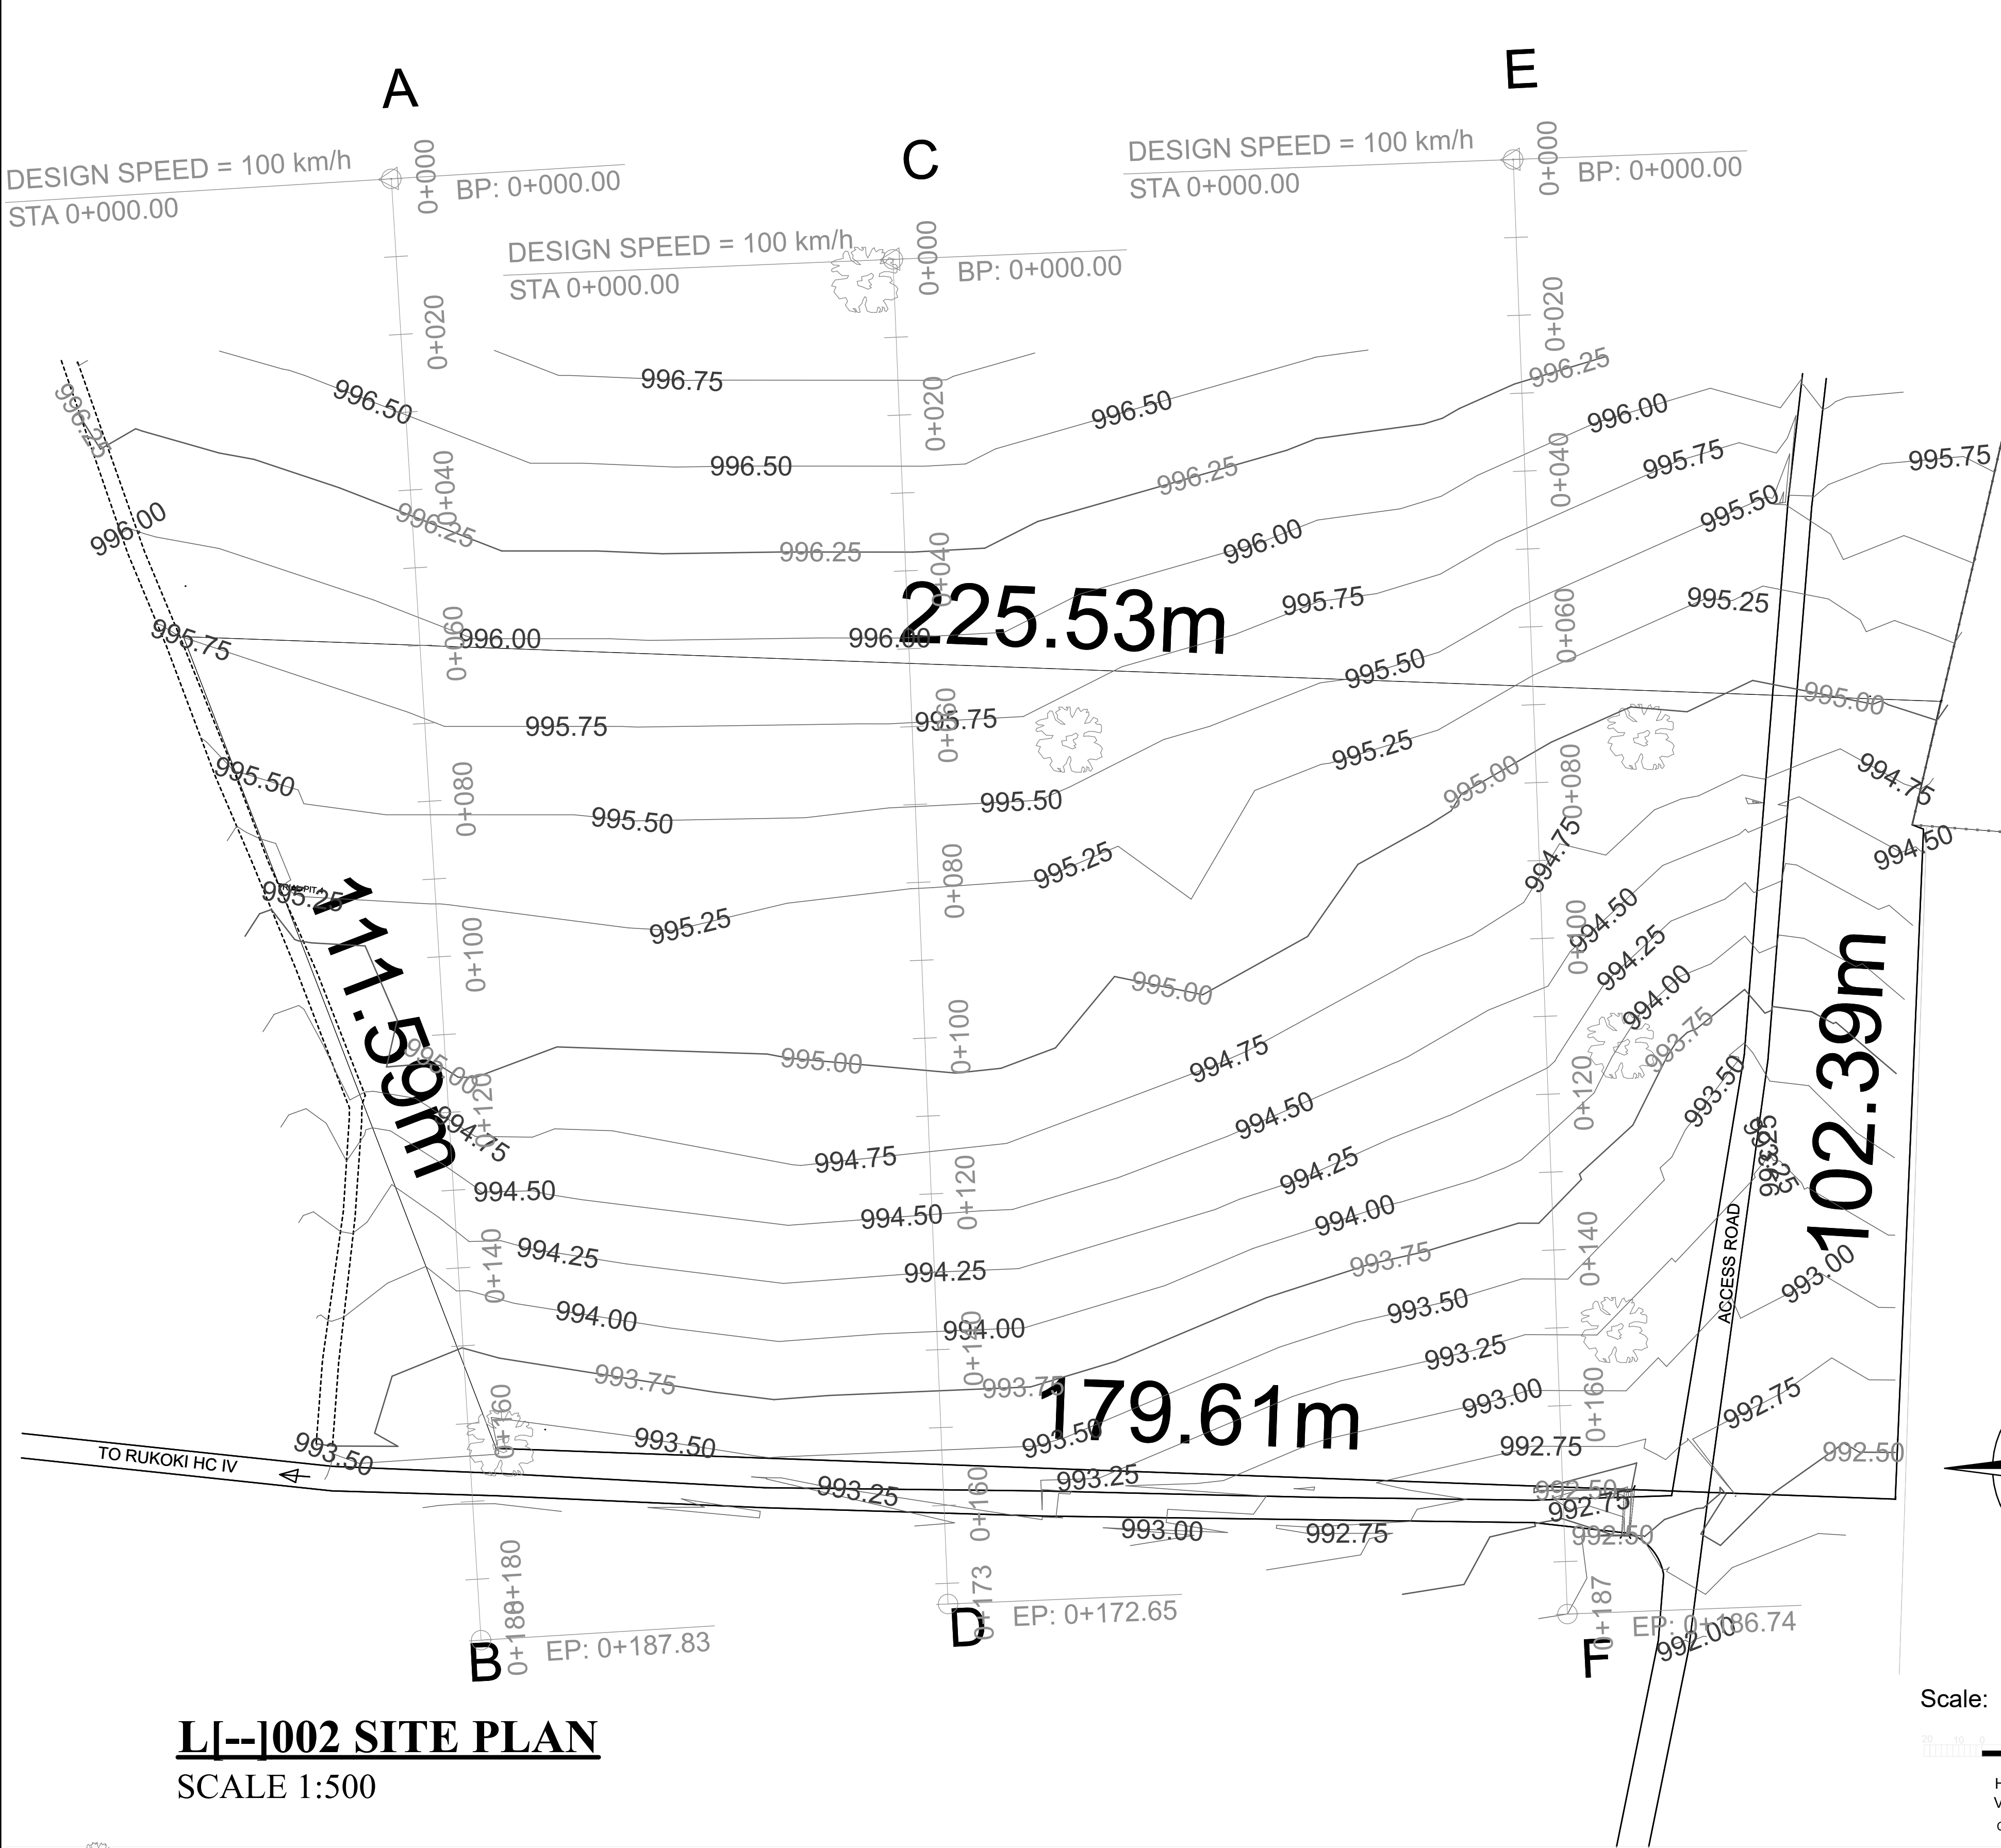

**L[--]002 SITE PLAN**  
SCALE 1:500

**PROPOSED SITE  
FOR THE UCDA REGIONAL OFFICE &  
ANALYTICAL LABORATORY**  
0°12'23.0"N 30°06'34.7"E  
0.206391, 30.109636

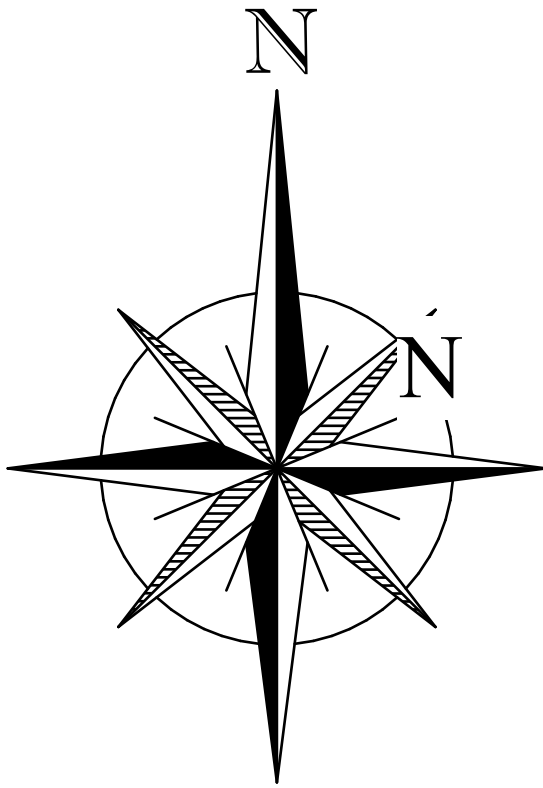

Scale:




Hor. Scale: 1:1000

Vert. Scale: 1: 200

C.I.: 0.25m

- ..... Foot pass (FP) .....Telephone pole  
.....access roads (EP) .....Electric pole

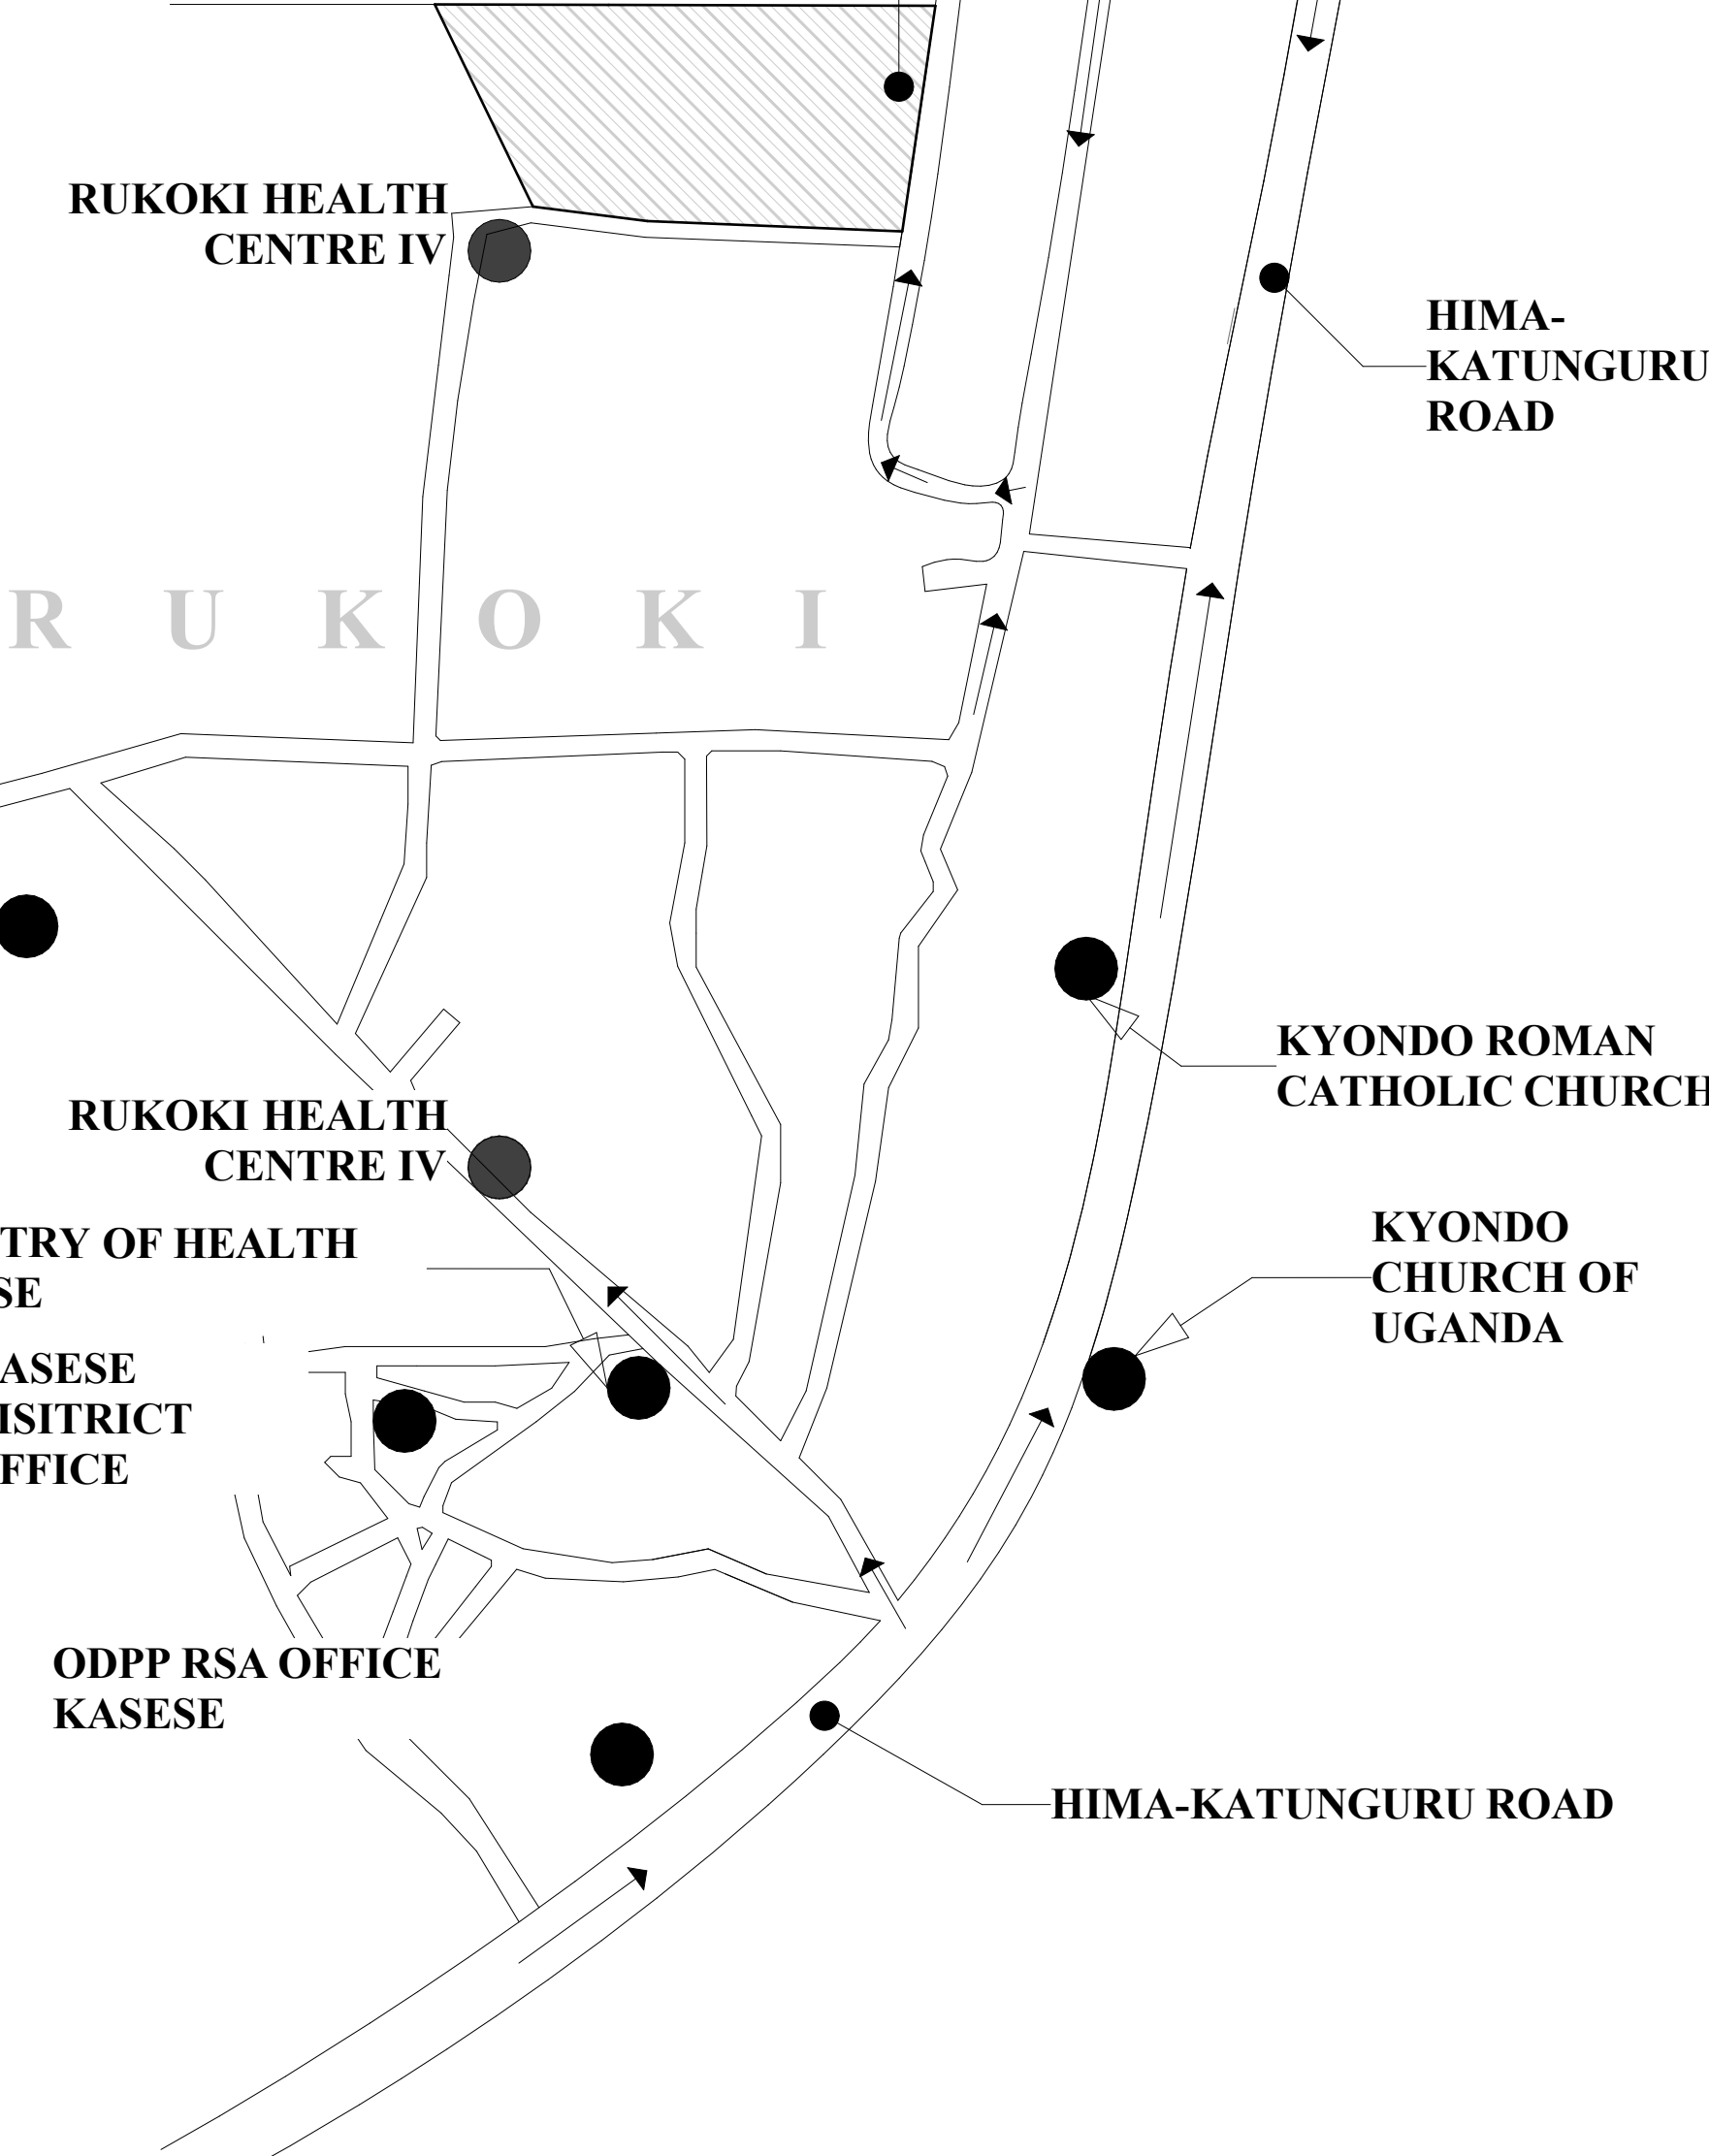

**L[--]001 SITE LOCATION**  
SCALE 1:2000

Index	Description of amendment	Date	Name

Client:



**GOVERNMENT OF UGANDA**  
**UGANDA COFFEE DEVELOPMENT AUTHORITY**  
**PLOT 35 , JINJA ROAD**  
**P.O.BOX 7267,KAMPALA, UGANDA**



Consultants :

**SANDBOLT LIMITED**  
P.O BOX 1224 KAMPALA, UGANDA  
Email: info@sandbolt.com  
*Time Cost & Quality*



Project : **CONSULTANCY SERVICES FOR THE DETAILED ENGINEERING DESIGN OF THE PROPOSED REGIONAL OFFICES (RWENZORI) AND MODERN COFFEE ANALYTICAL LABORATORY FOR UGANDA COFFEE DEVELOPMENT AUTHORITY .**

Drawing Title: SITE AND LOCATION PLANS

Discipline : ARCHITECTURAL DRAWING

Designed by : A.K

Drawn by : A.K

Checked by : Arch Allan K.

Approved by : Arch Allan K.


Scale : As Shown

Drawing no.:

Date : October 2022

**A1**



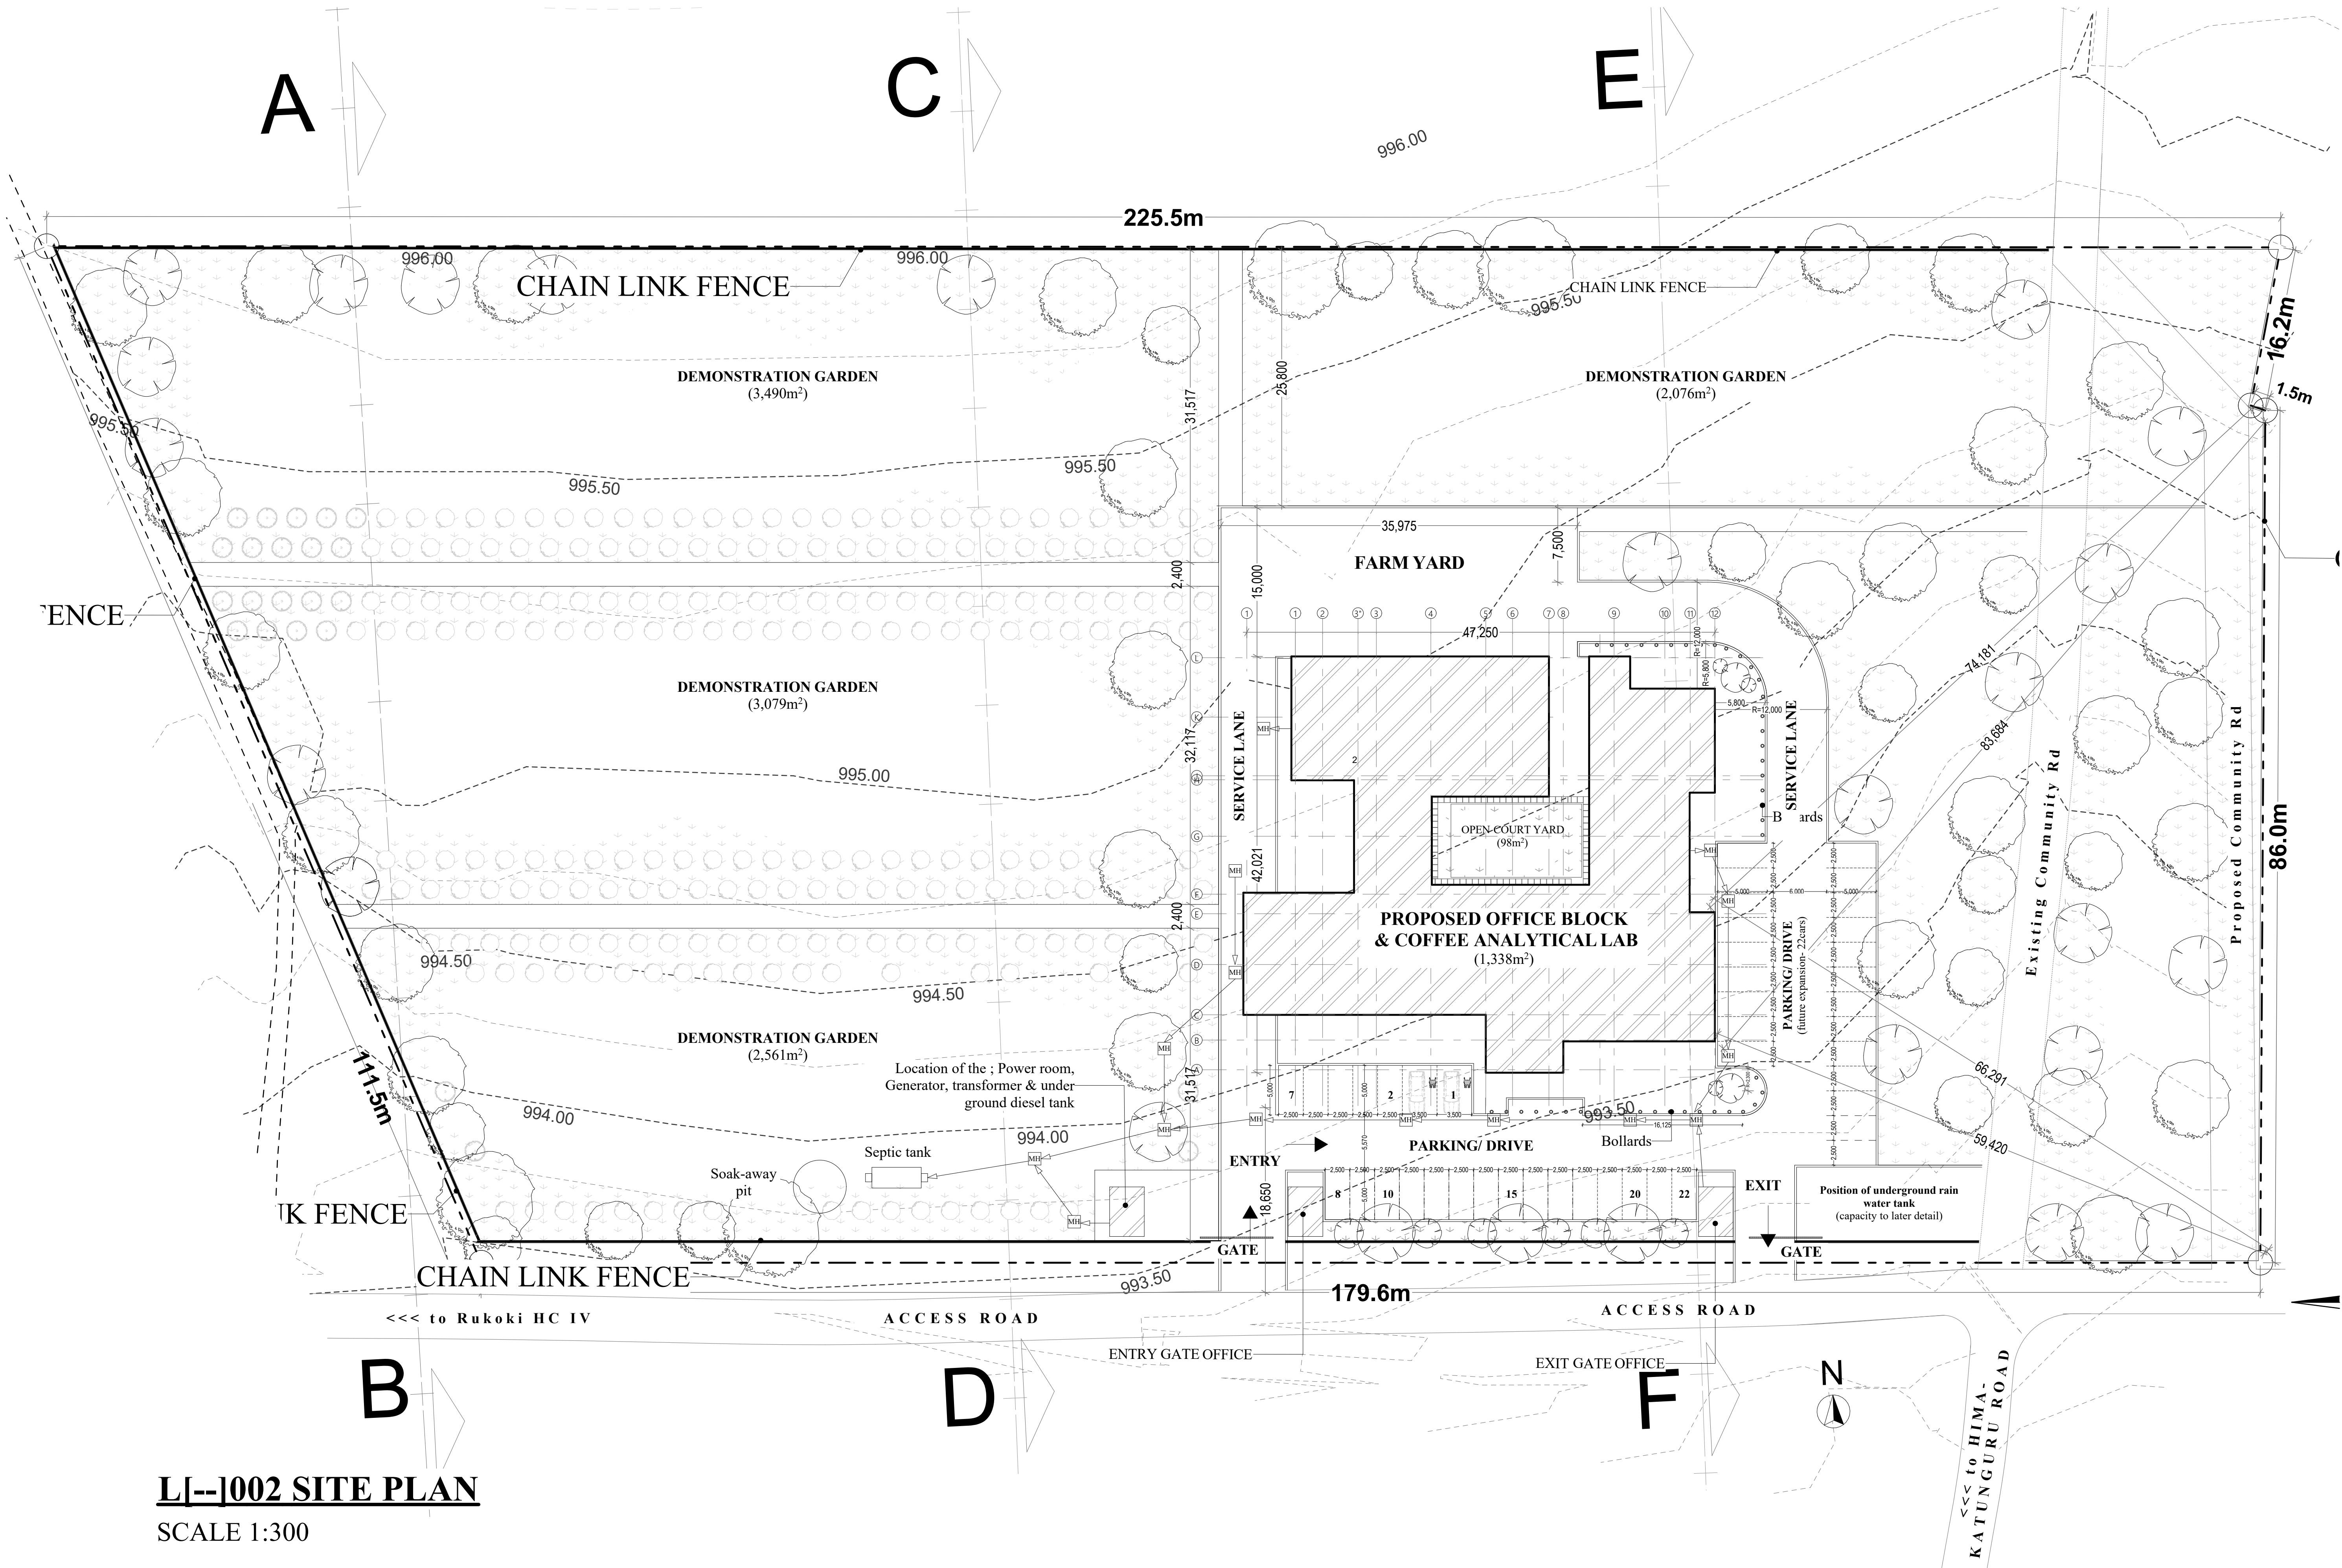

## LJ--1002 SITE PLAN

SCALE 1:300

Client:



GOVERNMENT OF UGANDA  
UGANDA COFFEE DEVELOPMENT AUTHORITY  
PLOT 35 , JINJA ROAD  
P.O.BOX 7267,KAMPALA, UGANDA



Consultants :

**SANDBOLT LIMITED**  
P.O BOX 1224 KAMPALA, UGANDA  
Email: info@sandbolt.com  
*Time Cost & Quality*



Project : **CONSULTANCY SERVICES FOR THE DETAILED ENGINEERING DESIGN OF THE PROPOSED REGIONAL OFFICES (RWENZORI) AND MODERN COFFEE ANALYTICAL LABORATORY FOR UGANDA COFFEE DEVELOPMENT AUTHORITY .**

Drawing Title: SITE PLAN

Discipline : ARCHITECTURAL DRAWING

Designed by : A.K

Drawn by : A.K

Checked by : Arch Allan K.

Approved by : Arch Allan K.

Scale : As Shown

Drawing no.:


Date : October 2022

A1




[illegible]



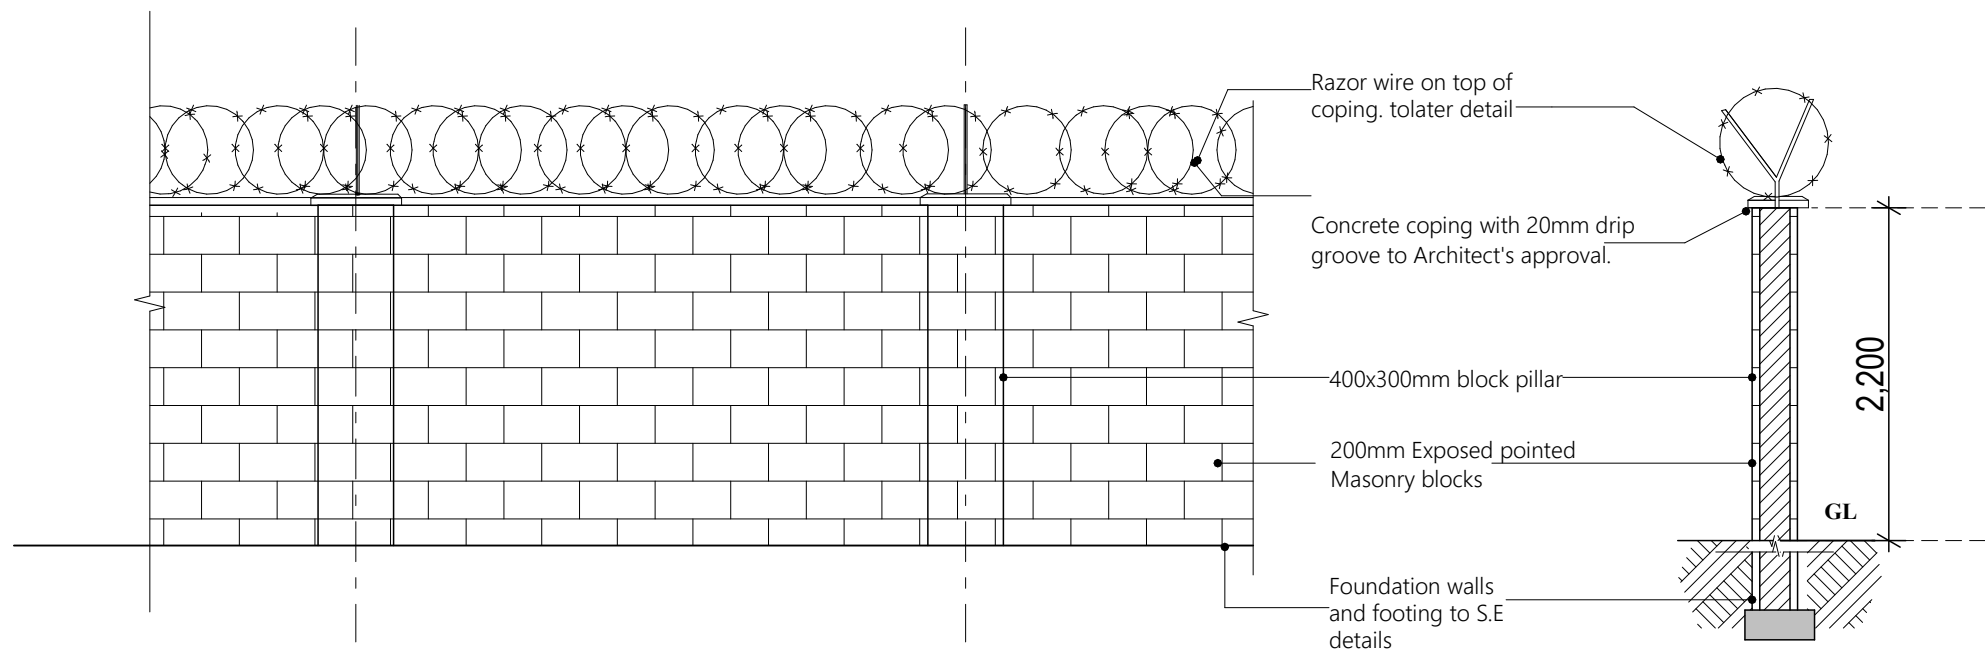

L[91]03 BOUNDARY WALL  
ELEVATION Scale:50

L[91]02 BOUNDARY WALL  
SECTION Scale 1:50

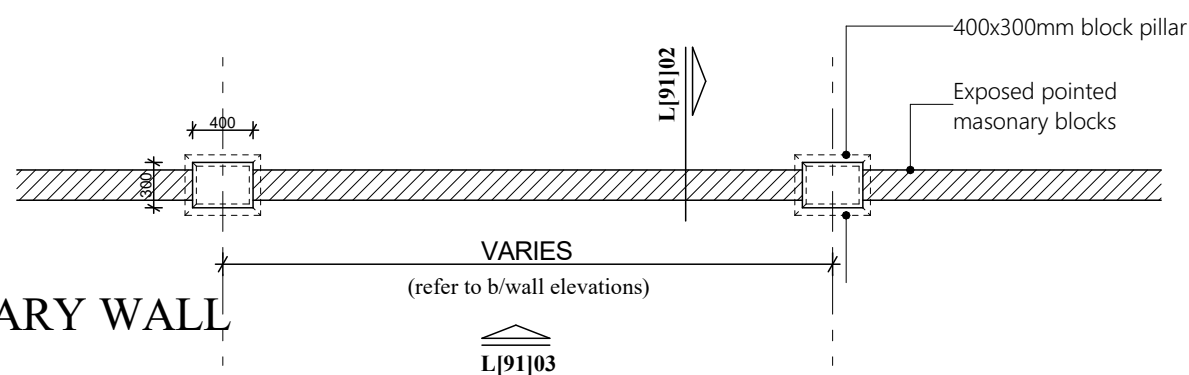


L[91]01 BOUNDARY WALL  
PLAN Scale:50

NOTE :  
Boundary wall height will vary

--	--	



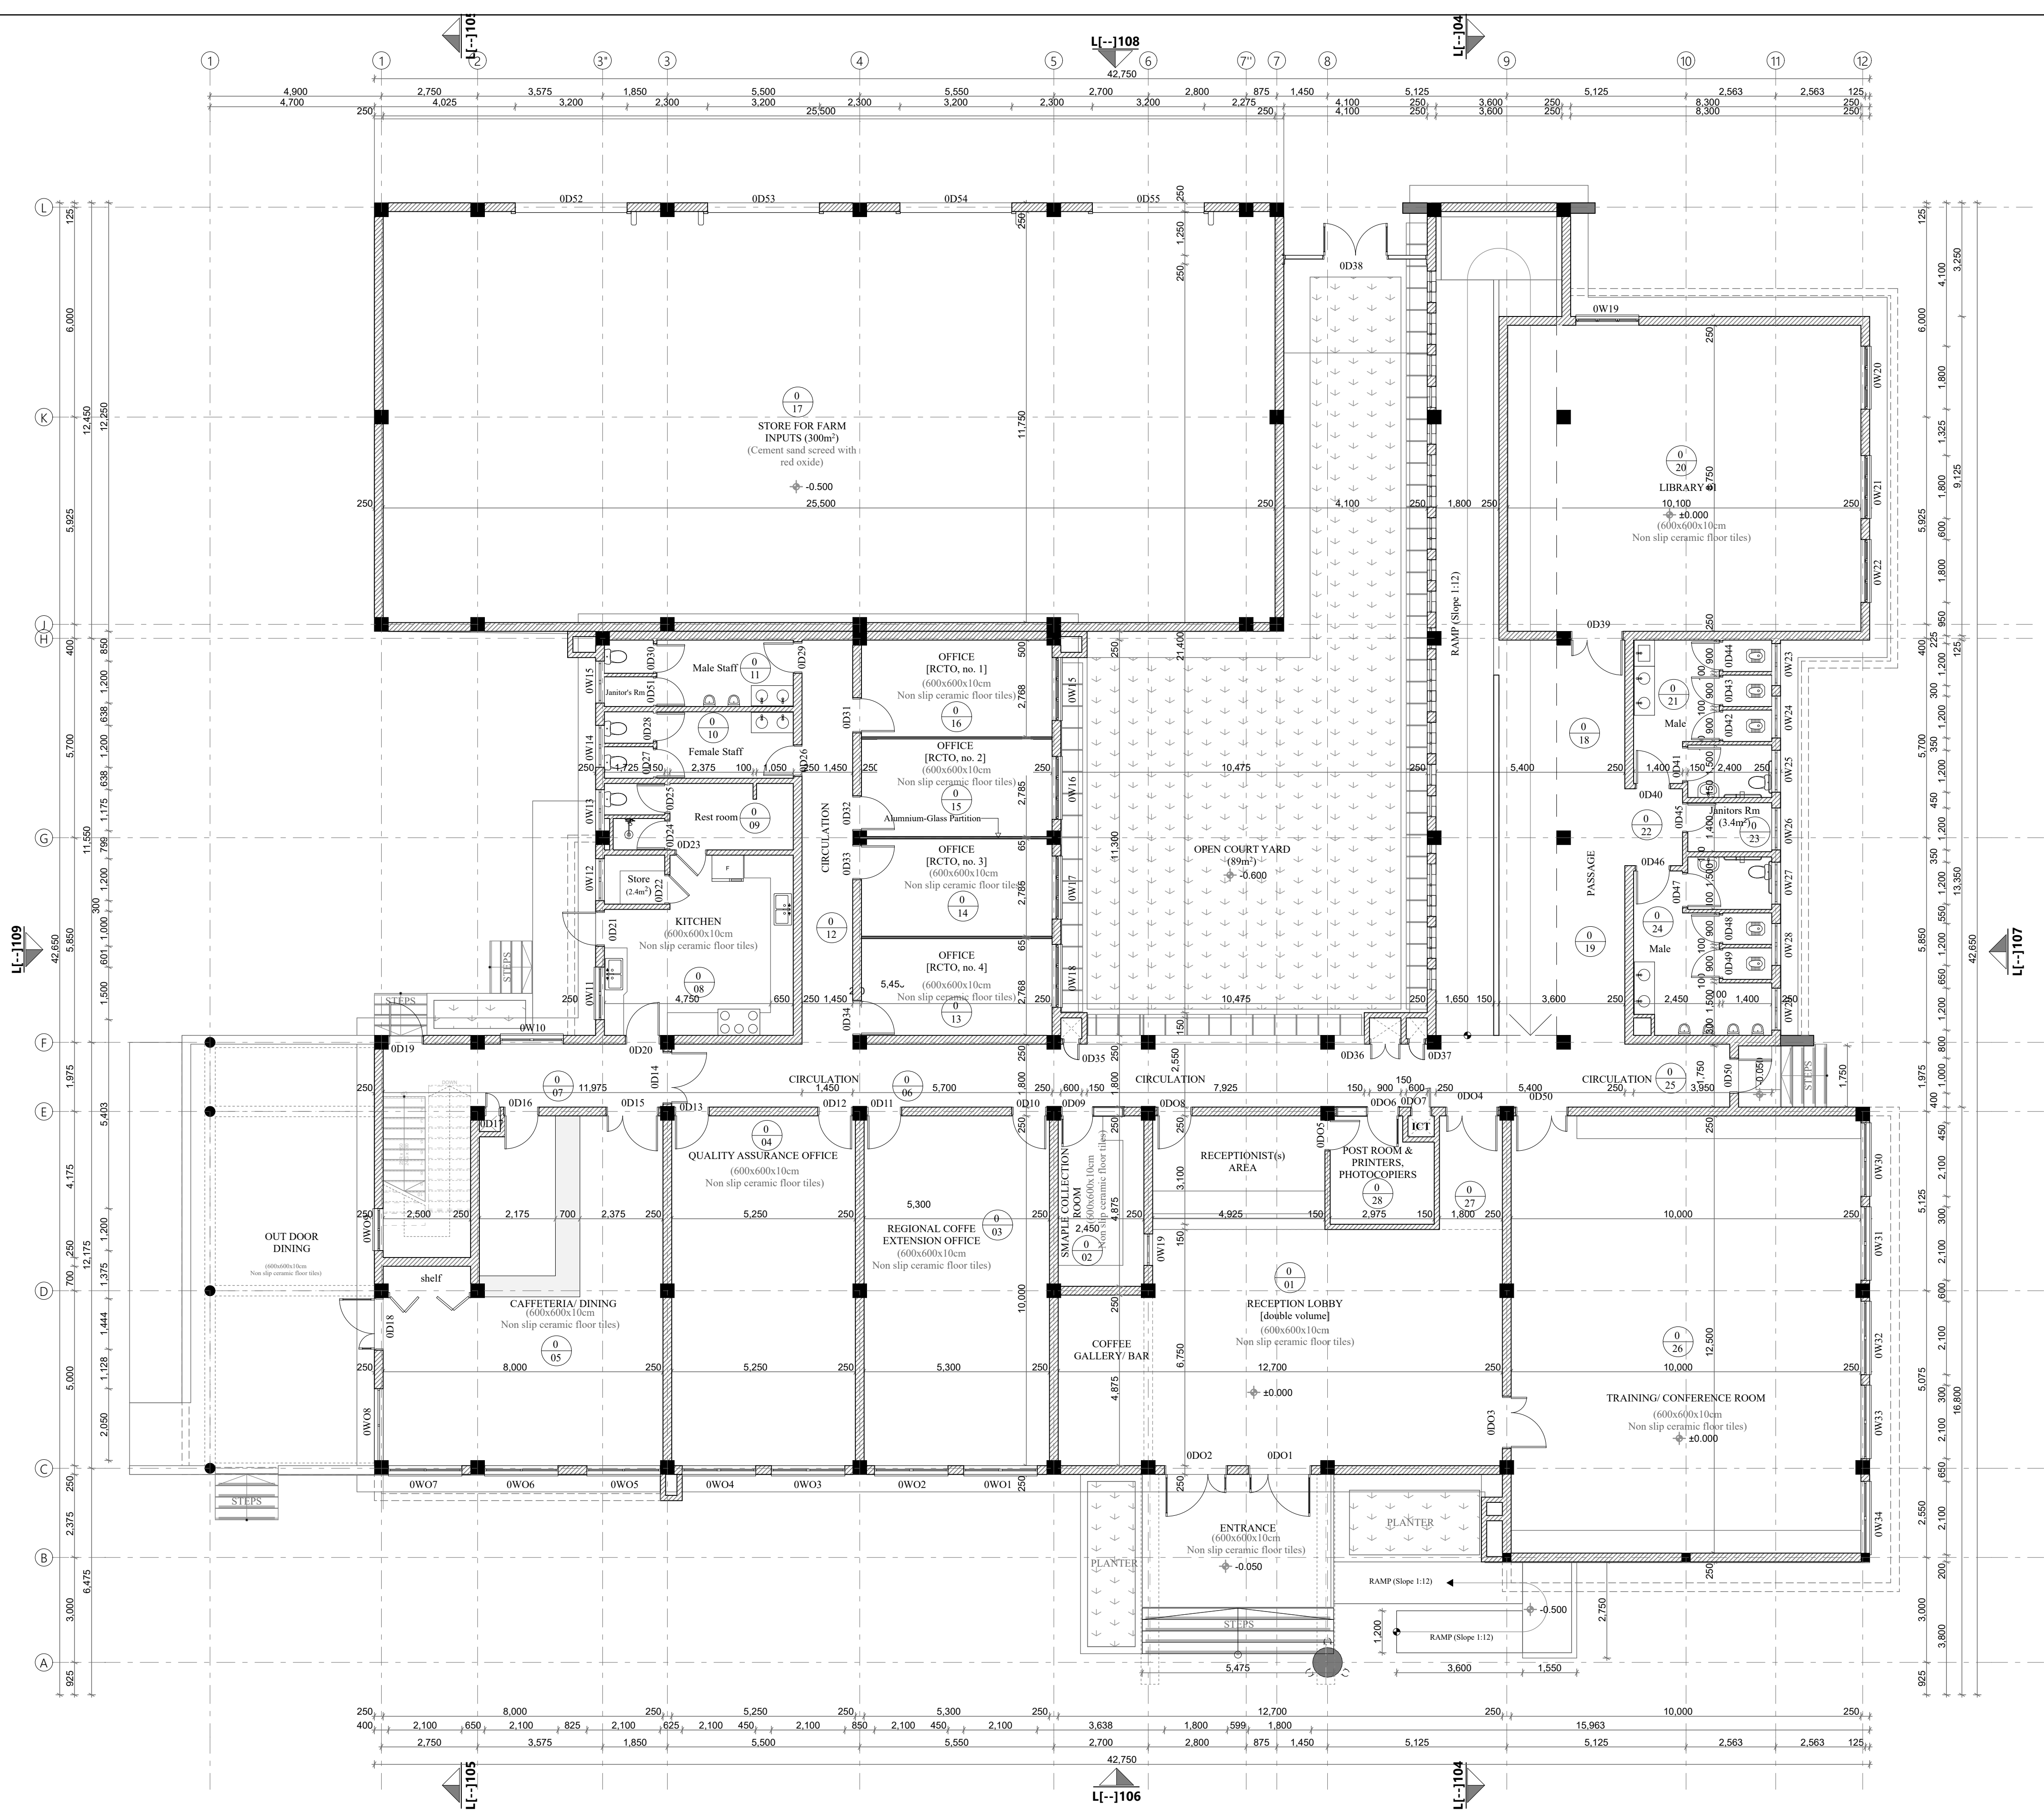

## L1-100 GROUND FLOOR PLAN

SCALE 1:100

Client:



**GOVERNMENT OF UGANDA**  
**UGANDA COFFEE DEVELOPMENT AUTHORITY**  
 PLOT 35, JINJA ROAD  
 P.O.BOX 7267, KAMPALA, UGANDA



Consultants :

**SANDBOLT LIMITED**

P.O BOX 1224 KAMPALA, UGANDA

Email: info@sandbolt.com

*Time Cost & Quality*



Project : **CONSULTANCY SERVICES FOR THE DETAILED ENGINEERING DESIGN OF THE PROPOSED REGIONAL OFFICES (RWENZORI) AND MODERN COFFEE ANALYTICAL LABORATORY FOR UGANDA COFFEE DEVELOPMENT AUTHORITY.**

Drawing Title: GROUND FLOOR PLAN

Discipline : ARCHITECTURAL DRAWING

Designed by : A.K

Drawn by : A.K

Checked by : Arch Allan K.

Approved by : Arch Allan K.


Scale : As Shown

Drawing no.:

Date : October 2022

A1



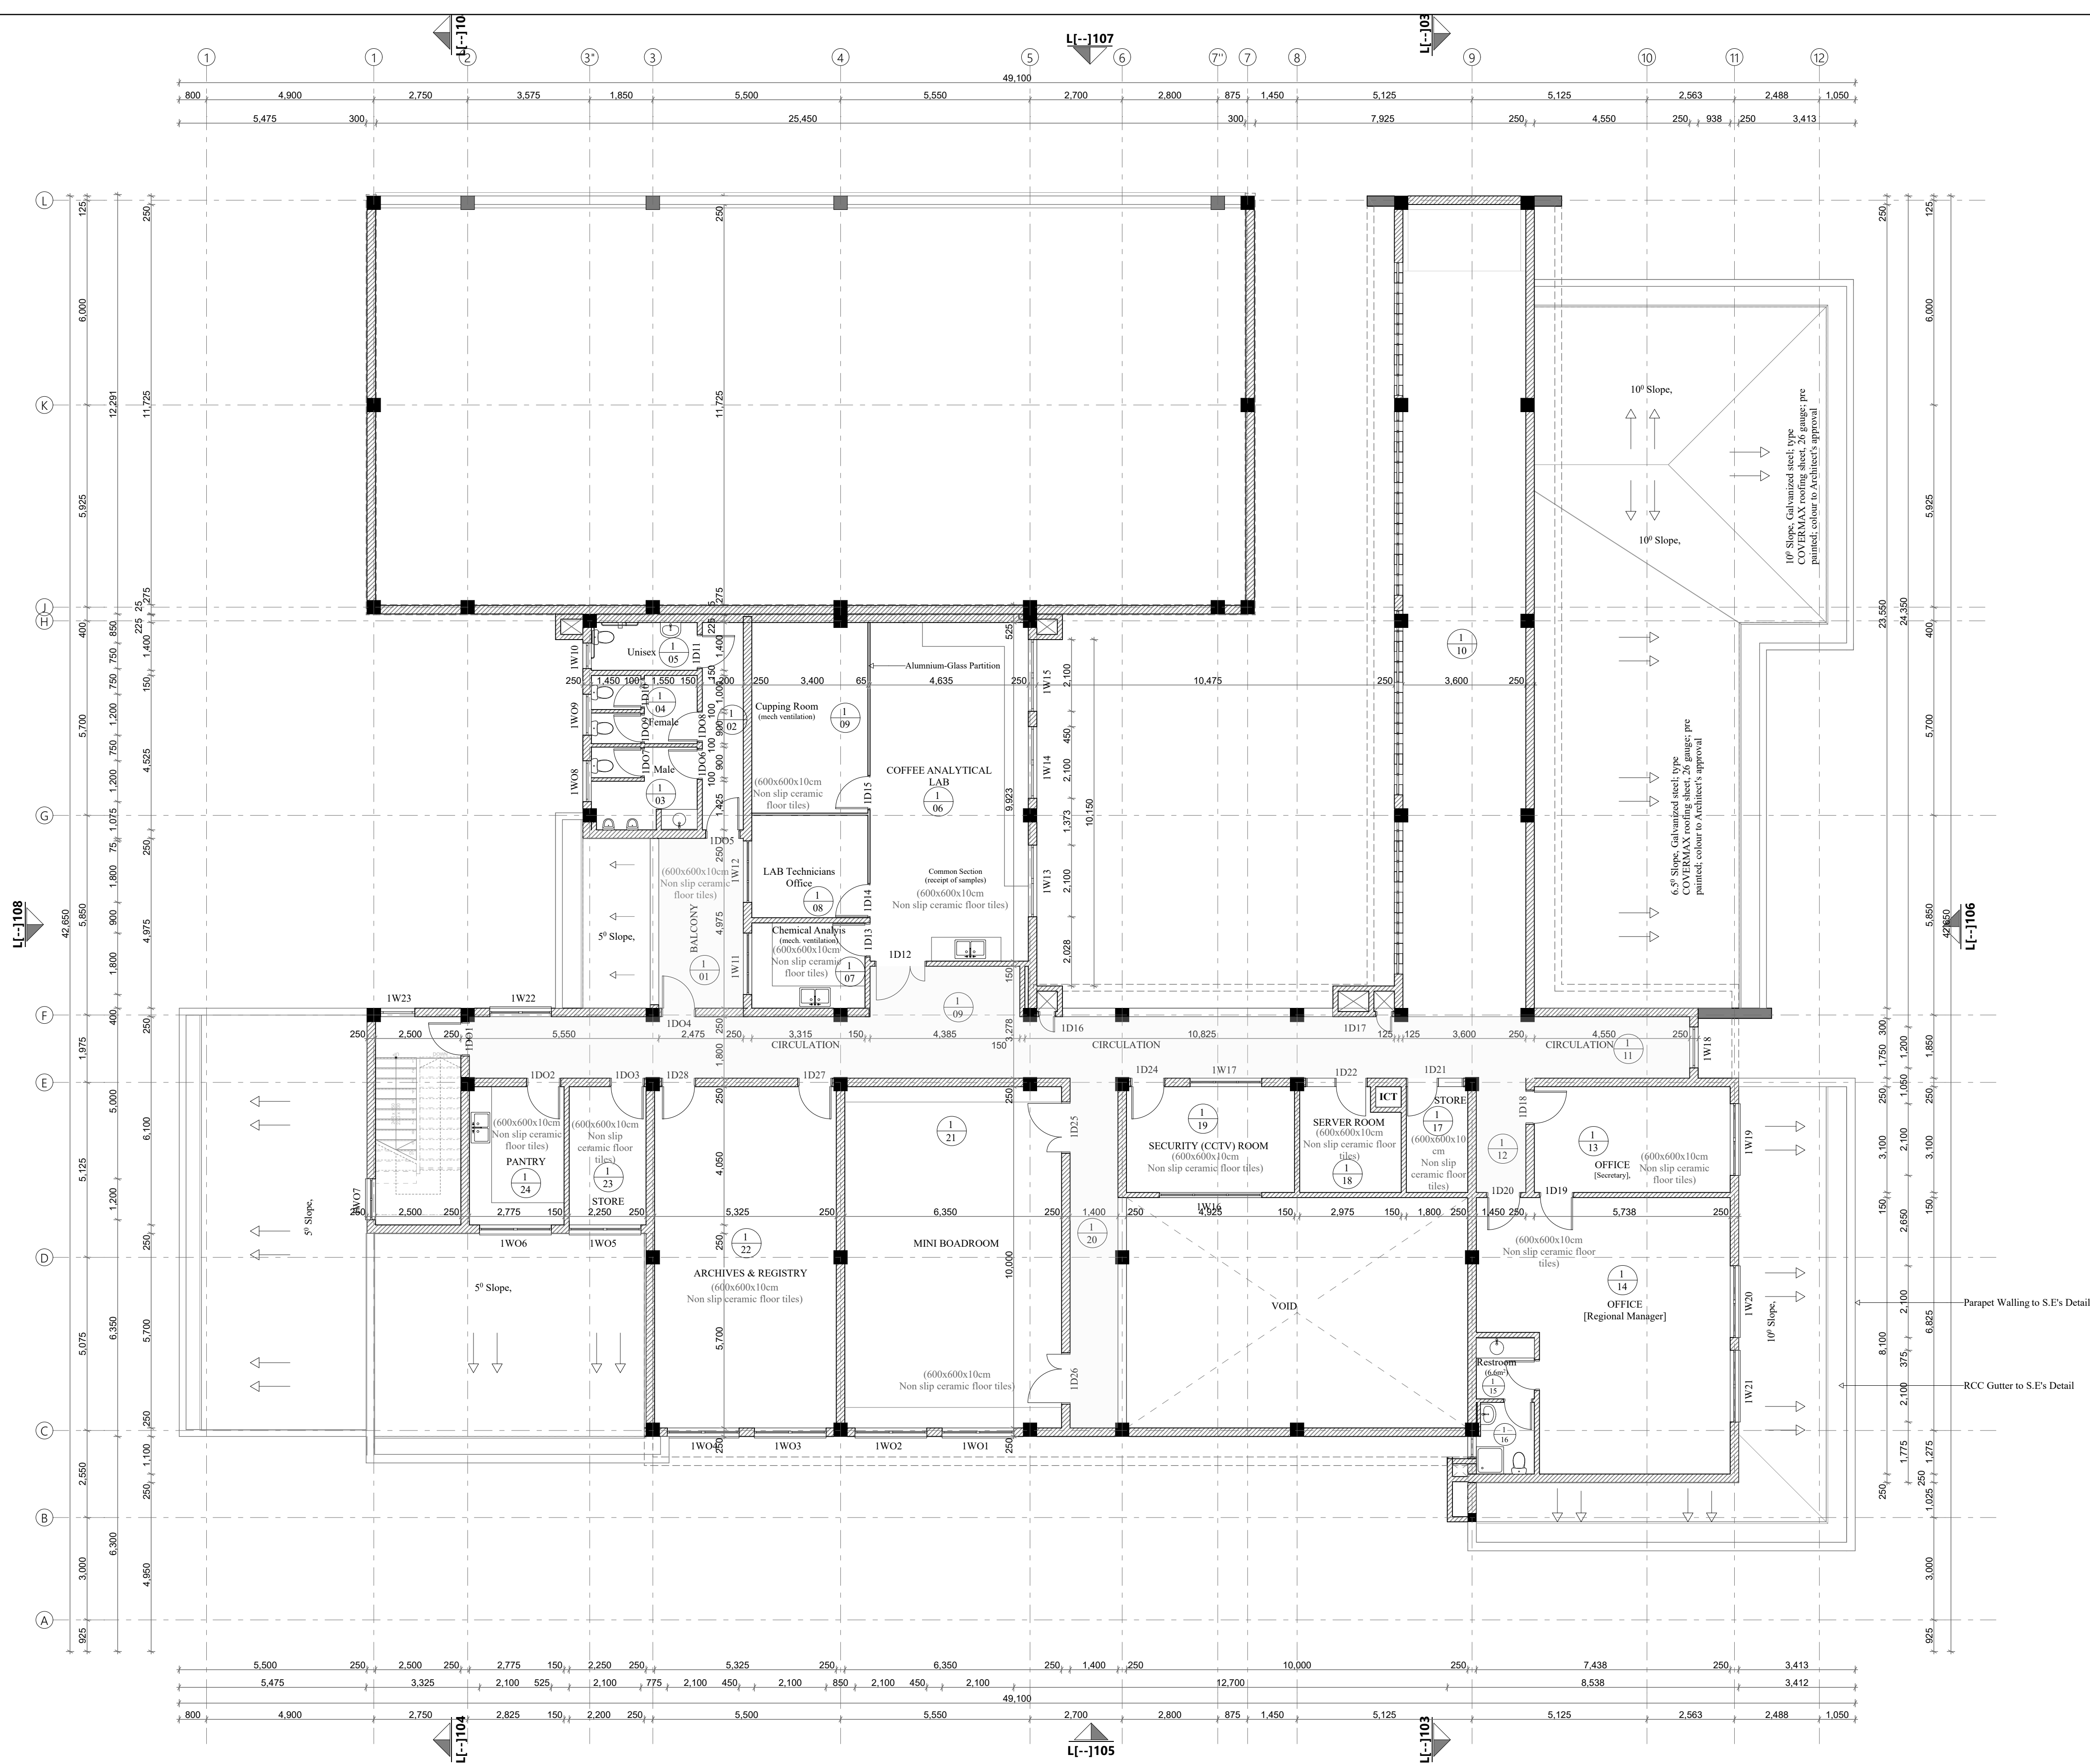

**L[--]101 FIRST FLOOR PLAN**  
SCALE 1:100



GOVERNMENT OF UGANDA  
UGANDA COFFEE DEVELOPMENT AUTHORITY  
PLOT 35 , JINJA ROAD  
P.O.BOX 7267,KAMPALA, UGANDA



Consultants :  
**SANDBOLT LIMITED**  
P.O BOX 1224 KAMPALA, UGANDA  
Email: info@sandbolt.com  
*Time Cost & Quality*



Project : **CONSULTANCY SERVICES FOR THE DETAILED ENGINEERING DESIGN OF THE PROPOSED REGIONAL OFFICES (RWENZORI) AND MODERN COFFEE ANALYTICAL LABORATORY FOR UGANDA COFFEE DEVELOPMENT AUTHORITY .**

Drawing Title: FIRST FLOOR PLAN

Discipline : ARCHITECTURAL DRAWING

Designed by : A.K

Drawn by : A.K

Checked by : Arch Allan K.

Approved by : Arch Allan K.


Scale : As Shown

Drawing no.:

Date : October 2022

A1



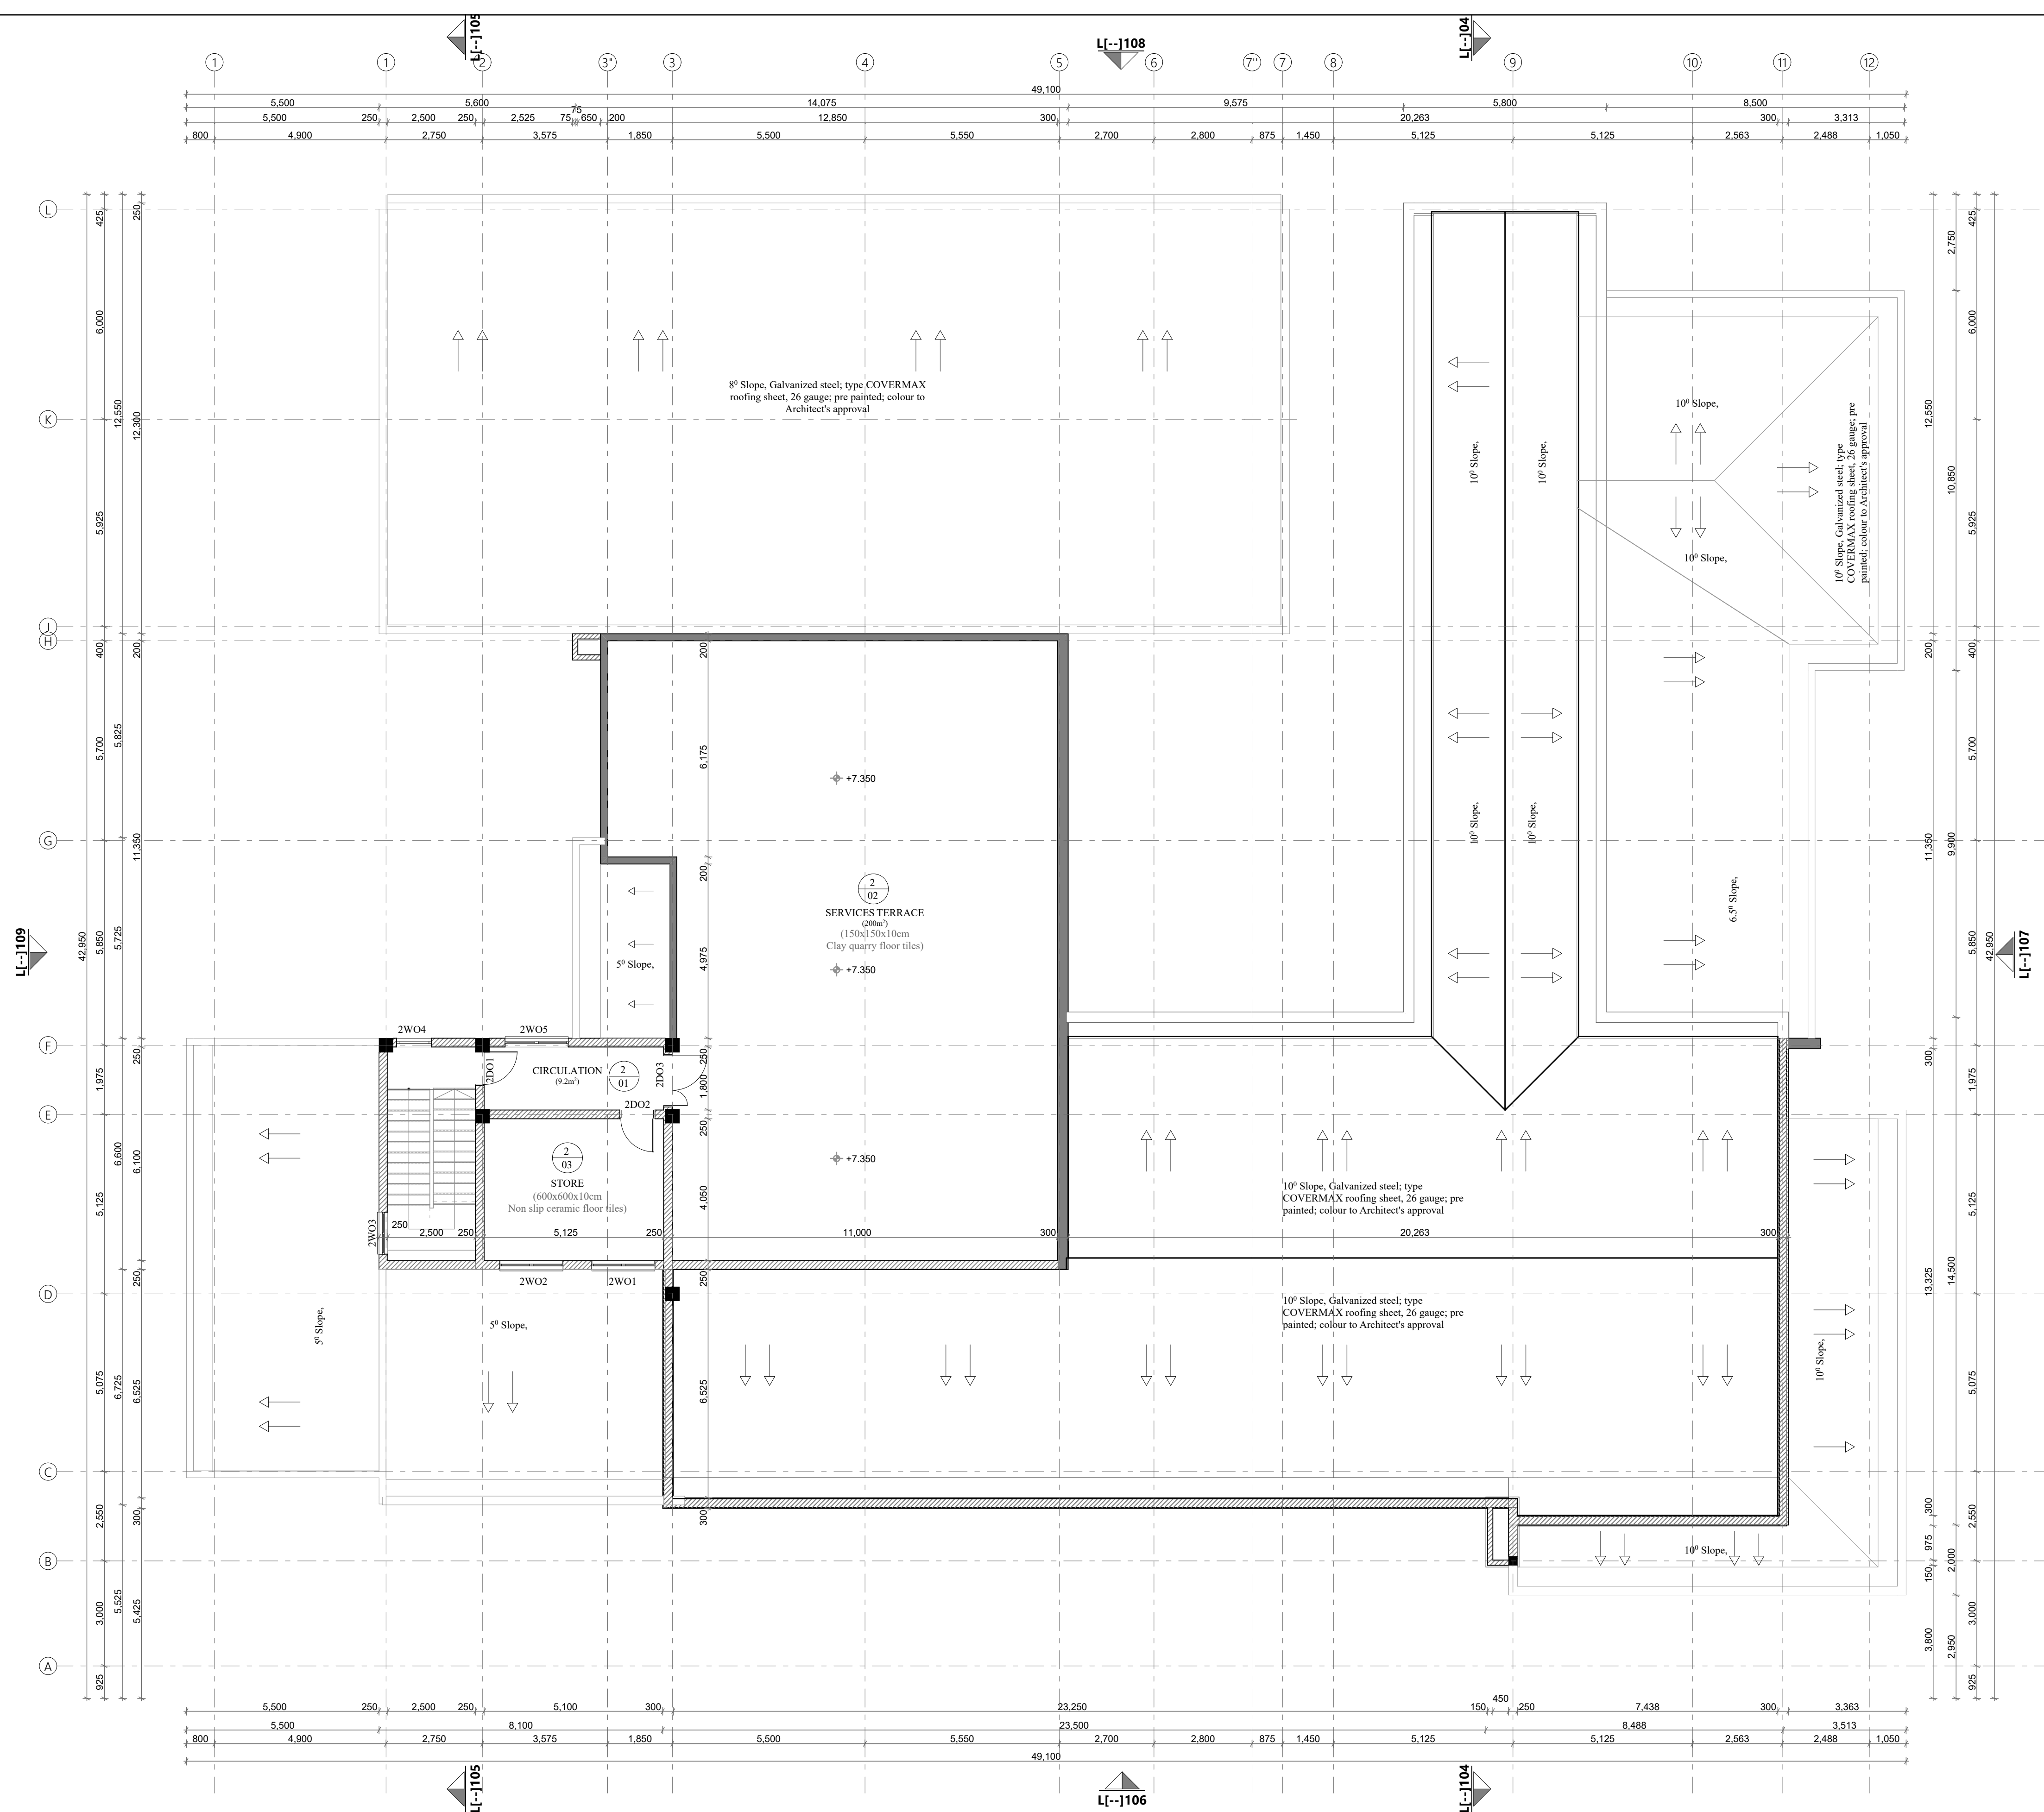

**LI--102 SECOND FLOOR PLAN**  
Service Roof Terrace SCALE 1:100

Client:



**GOVERNMENT OF UGANDA**  
**UGANDA COFFEE DEVELOPMENT AUTHORITY**  
**PLOT 35 , JINJA ROAD**  
**P.O.BOX 7267,KAMPALA, UGANDA**



Consultants :

**SANDBOLT LIMITED**

P.O BOX 1224 KAMPALA, UGANDA

Email: info@sandbolt.com

*Time Cost & Quality*



Project : **CONSULTANCY SERVICES FOR THE DETAILED ENGINEERING DESIGN OF THE PROPOSED REGIONAL OFFICES (RWENZORI) AND MODERN COFFEE ANALYTICAL LABORATORY FOR UGANDA COFFEE DEVELOPMENT AUTHORITY .**

Drawing Title: SECOND FLOOR PLAN

Discipline : ARCHITECTURAL DRAWING

Designed by : A.K

Drawn by : A.K

Checked by : Arch Allan K.

Approved by : Arch Allan K.


Scale : As Shown

Drawing no.:

Date : October 2022

**A1**




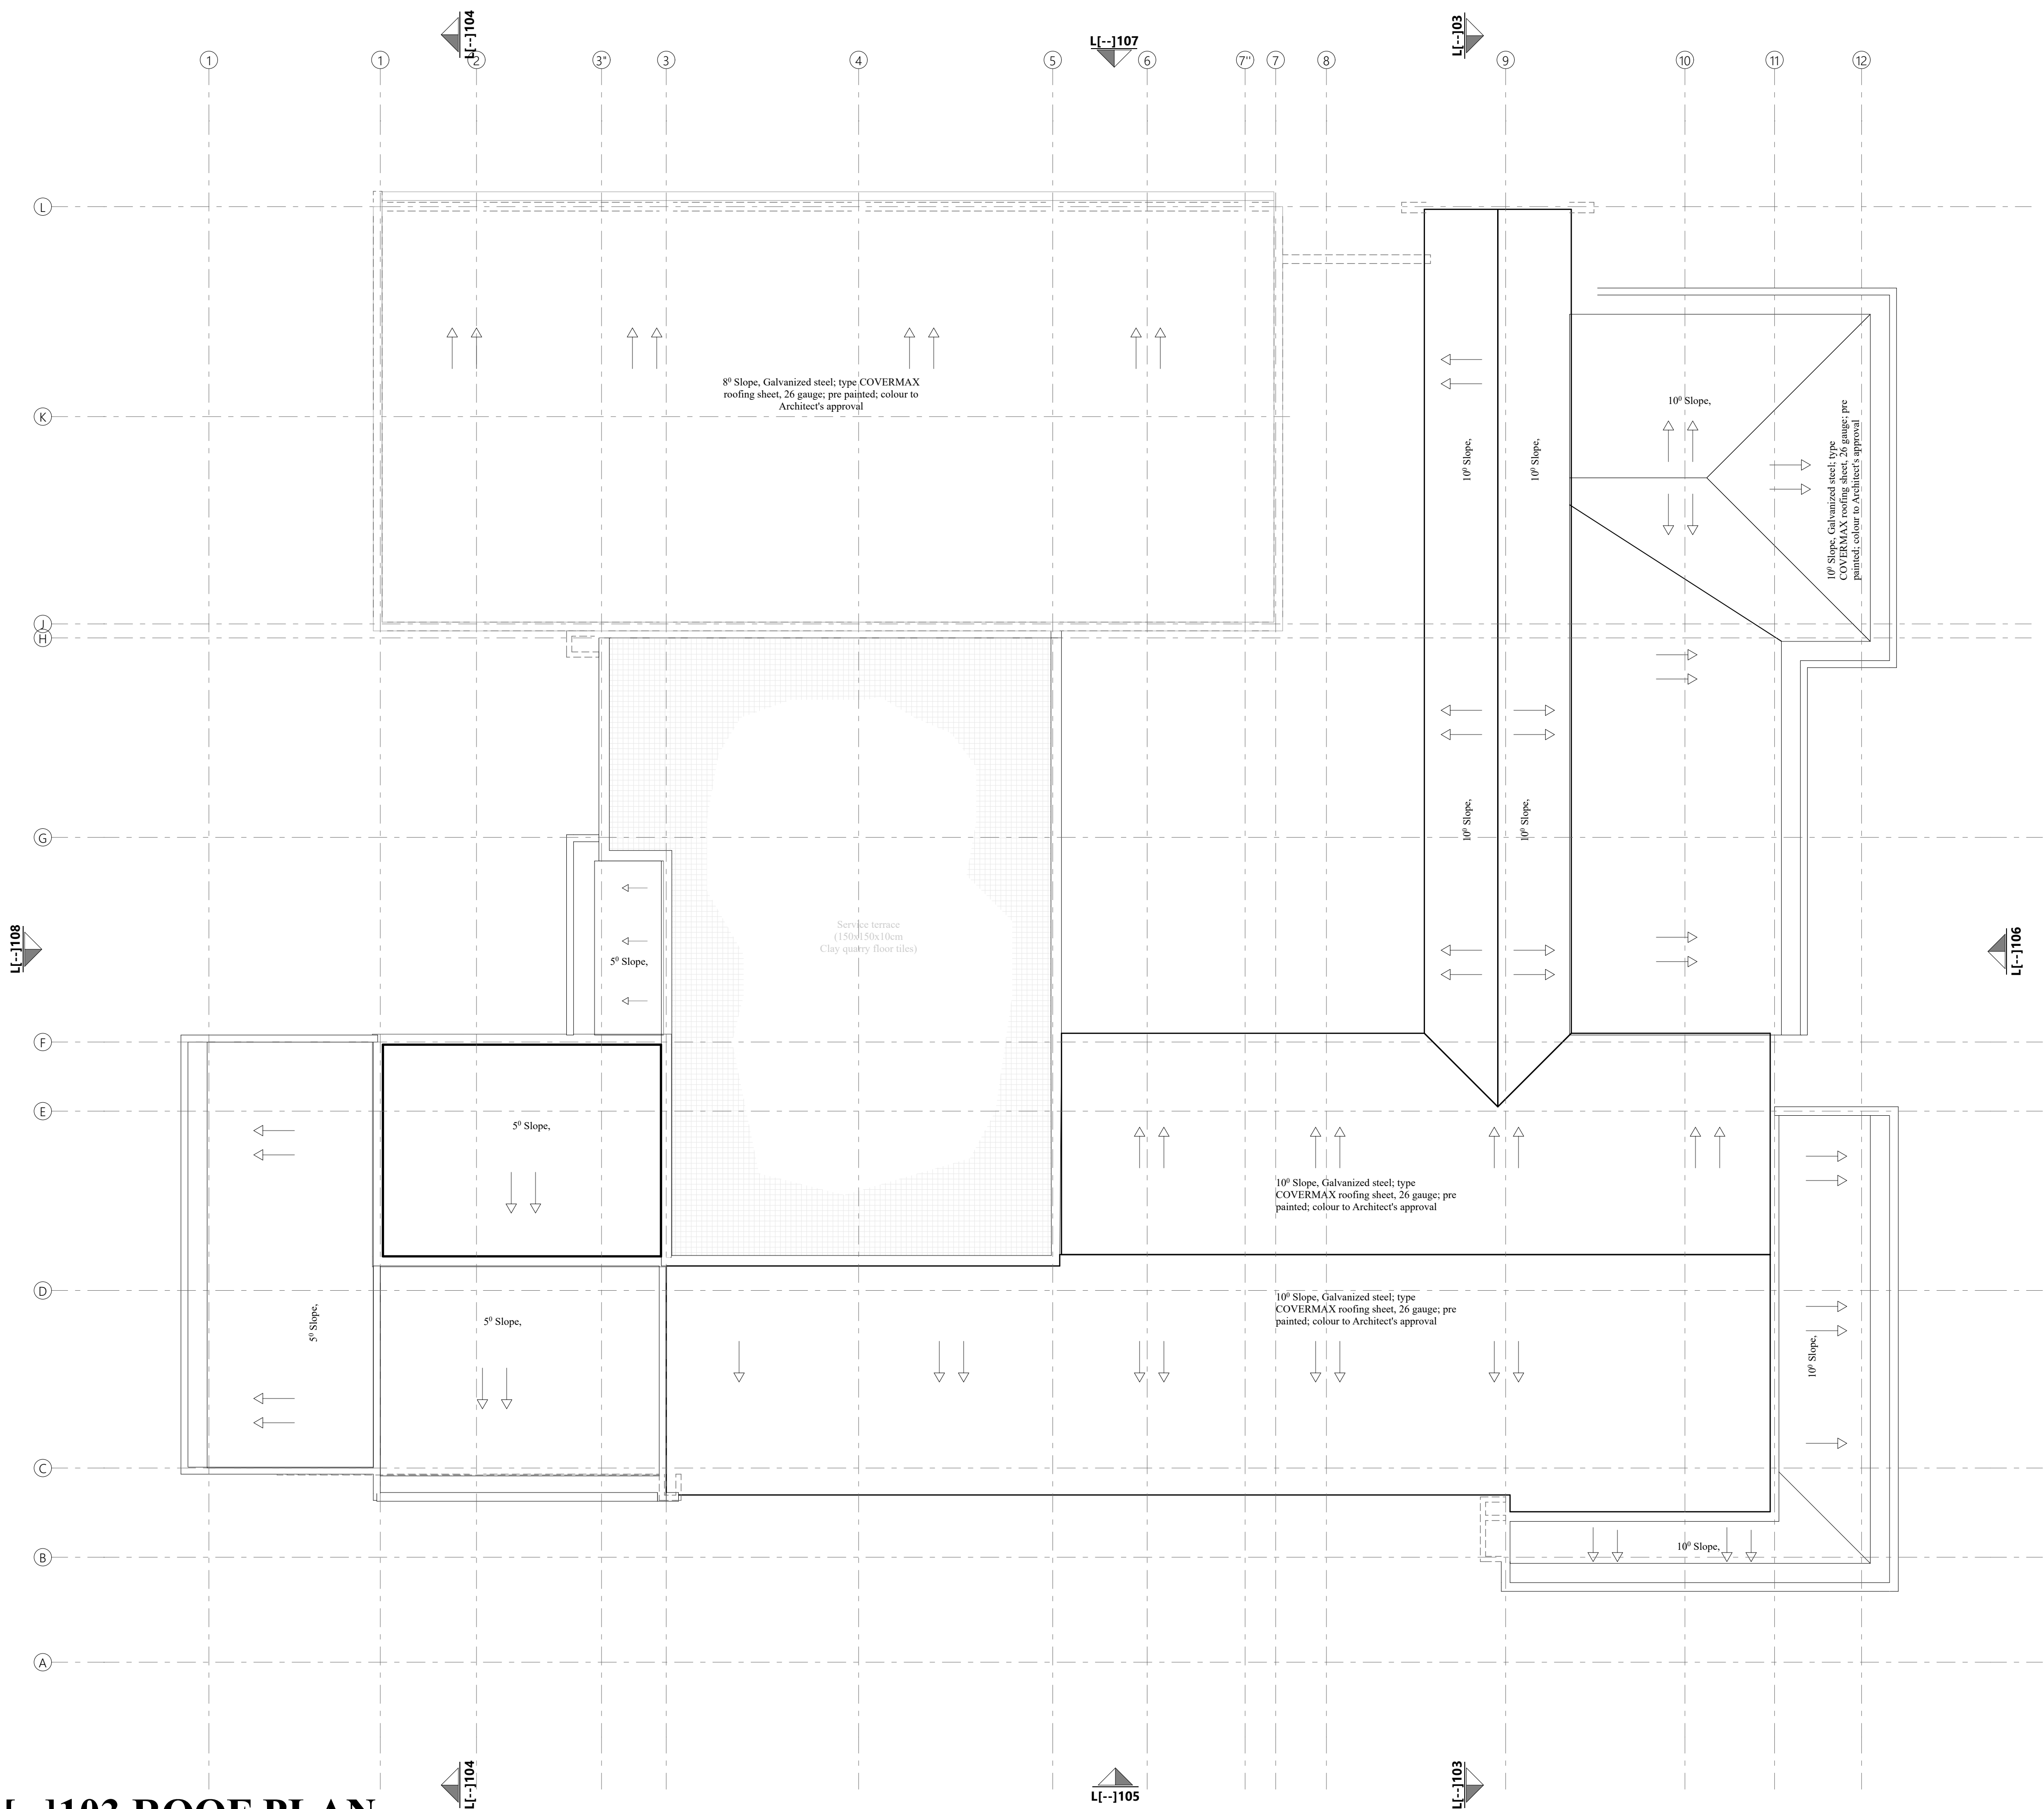

**L1-103 ROOF PLAN**  
Service Roof Terrace SCALE 1:100


				Client:				Consultants :				Project : <b>CONSULTANCY SERVICES FOR THE DETAILED ENGINEERING DESIGN OF THE PROPOSED REGIONAL OFFICES (RWENZORI) AND MODERN COFFEE ANALYTICAL LABORATORY FOR UGANDA COFFEE DEVELOPMENT AUTHORITY .</b>				Discipline : <b>ARCHITECTURAL DRAWING</b>			
				<div><div><b>GOVERNMENT OF UGANDA</b> <b>UGANDA COFFEE DEVELOPMENT AUTHORITY</b> <b>PLOT 35 , JINJA ROAD</b> <b>P.O.BOX 7267,KAMPALA, UGANDA</b></div><div><div><b>UODA</b> Uganda Coffee Development Authority</div></div></div> <div><div><b>SANDBOLT LIMITED</b> P.O BOX 1224 KAMPALA, UGANDA Email: info@sandbolt.com <i>Time Cost &amp; Quality</i></div></div>				Drawing Title: <b>ROOF PLAN</b>				Designed by : <b>A.K</b>		Drawn by : <b>A.K</b>					
												Checked by : <b>Arch Allan K.</b>		Approved by : <b>Arch Allan K.</b>					
												Scale : <b>As Shown</b>		Drawing no.:		<b>A1</b>			
Index	Description of amendment	Date	Name									Date : <b>October 2022</b>							



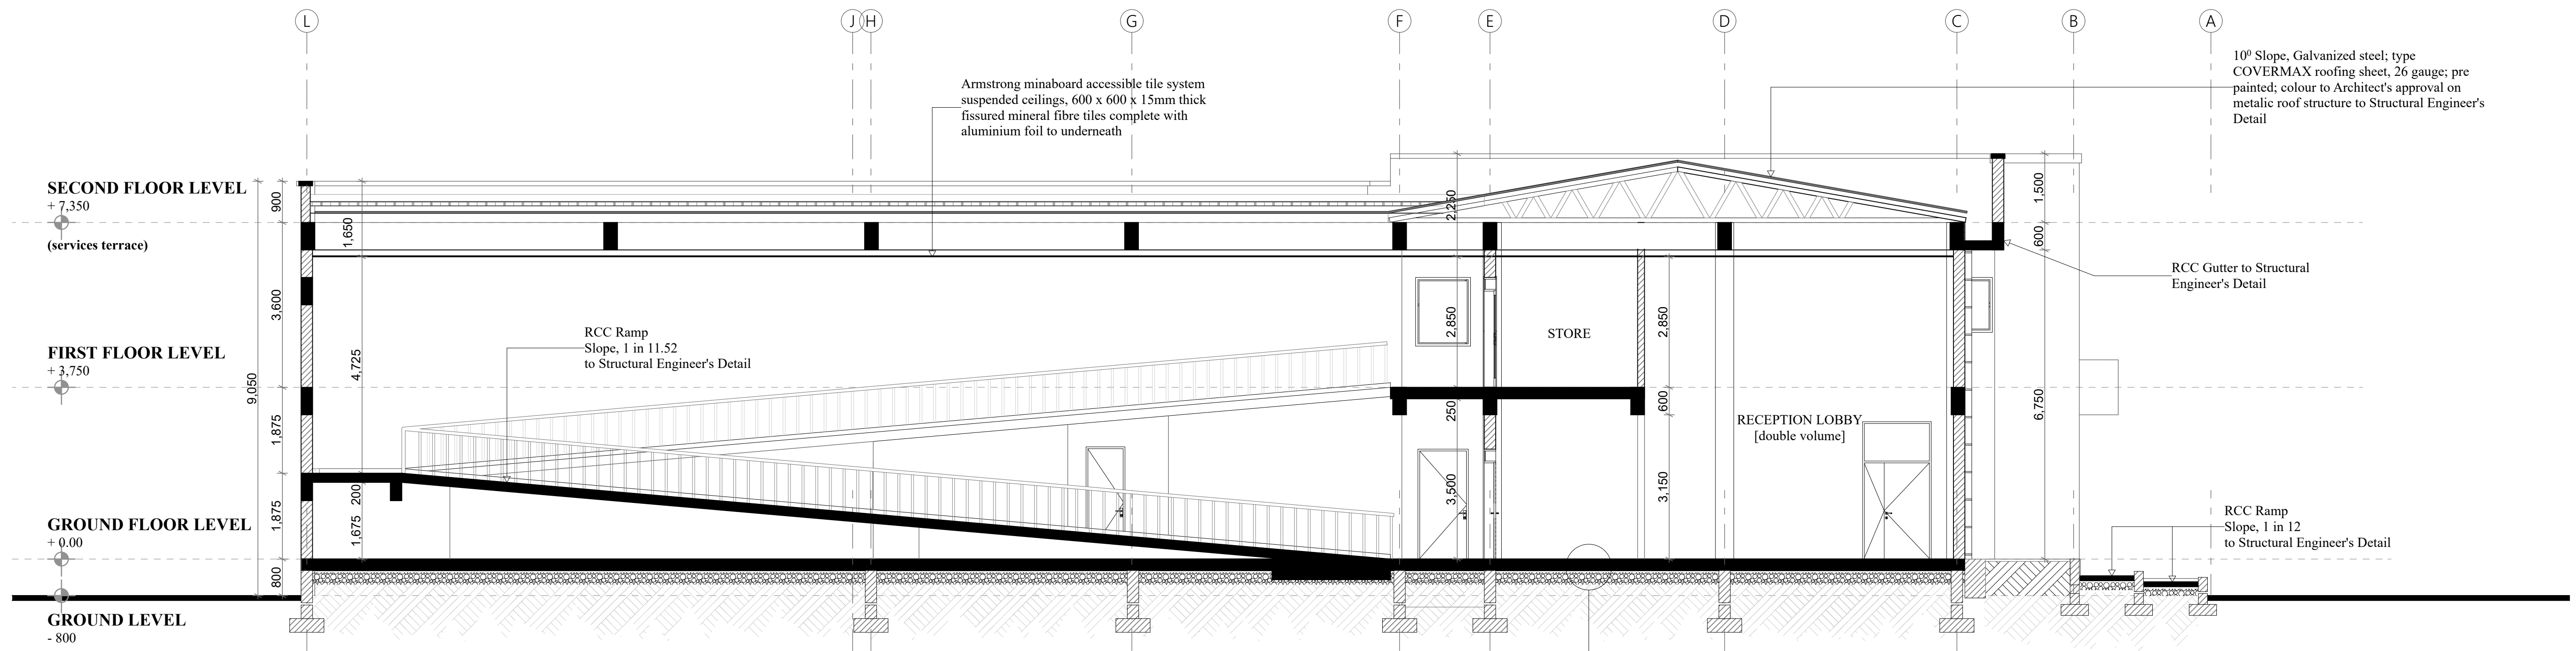

**L[--]104 SECTION**  
SCALE 1:75


**FLOOR & FOUNDATION NOTES**  
Approved floor finish on Conc. floor slab on 1000 gauge polyethene sheeting on 50mm blinding treated with antitermite insecticide on hardcore on well compacted & rammed earth fill, conc. strip foundations.All to S.E.'s details.  
Depth of foudations to be determined on site  
ALL RC PAD FOUNDATIONS TO S.E.'s details.

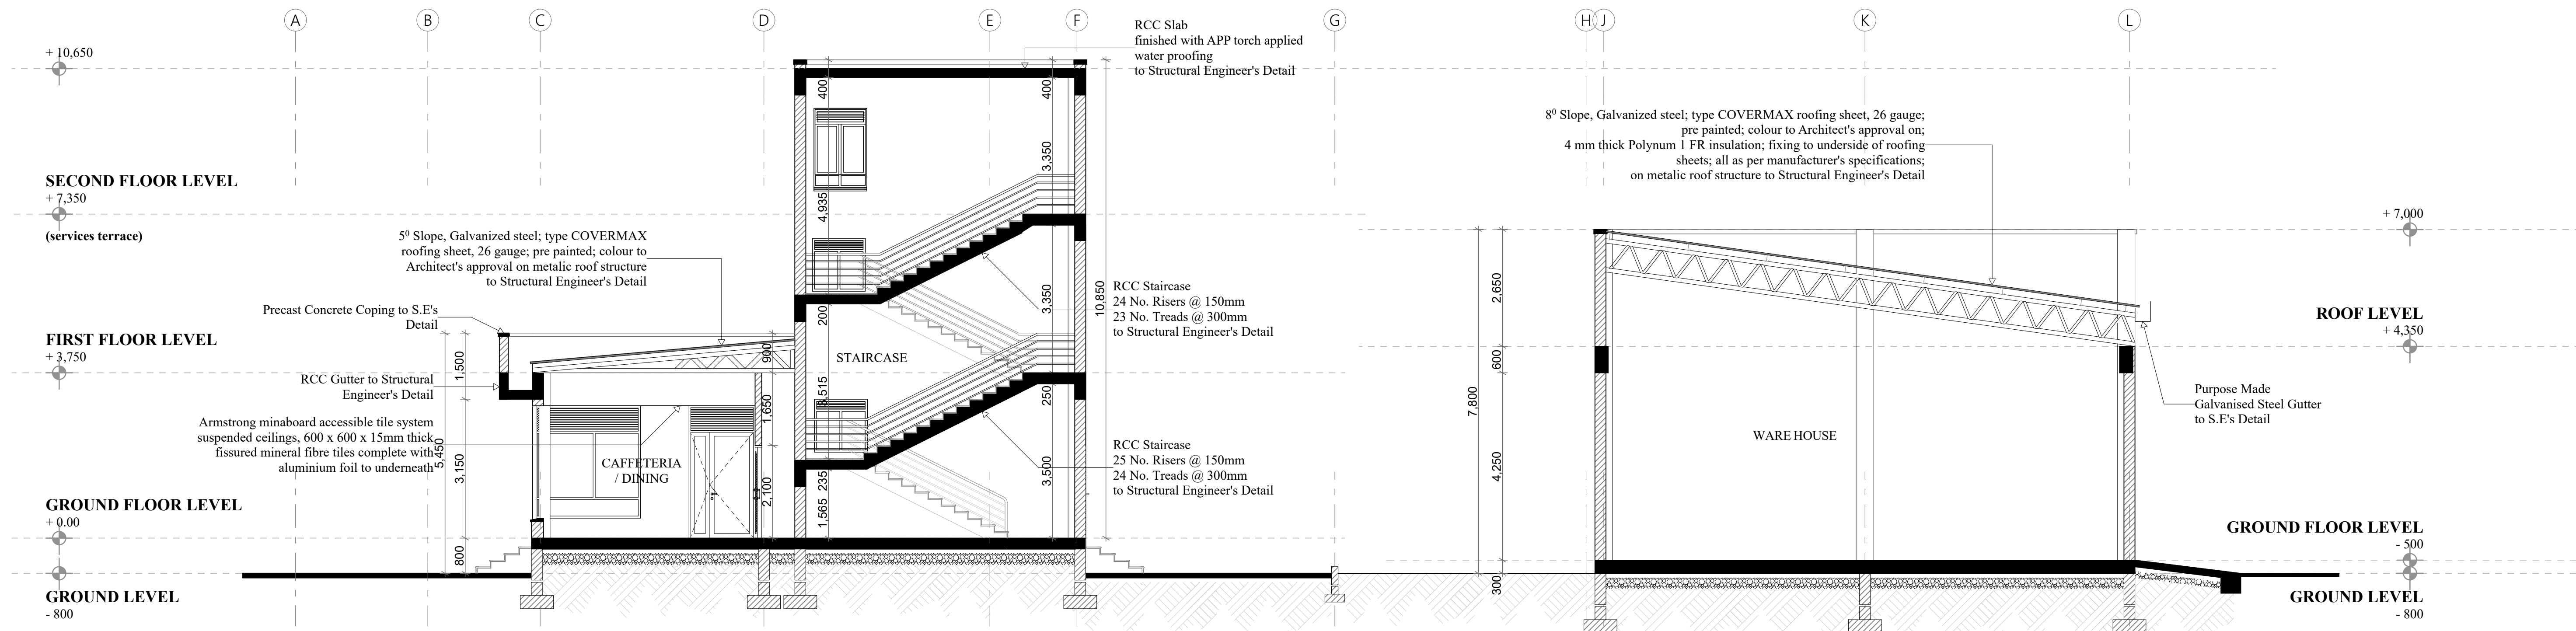

**L[--]105 SECTION**  
SCALE 1:75


				<div>Client:</div> <div><div>GOVERNMENT OF UGANDA UGANDA COFFEE DEVELOPMENT AUTHORITY PLOT 35 , JINJA ROAD P.O.BOX 7267,KAMPALA, UGANDA</div></div>	<div>Consultants :</div> <div><div>SANDHBOLT LIMITED P.O BOX 1224 KAMPALA, UGANDA Email: info@sandhbolt.com <i>Time Cost &amp; Quality</i></div></div> <div><div>Sandbolt Time, Cost &amp; Quality</div></div>	<div>Project :</div> <div>CONSULTANCY SERVICES FOR THE DETAILED ENGINEERING DESIGN OF THE PROPOSED REGIONAL OFFICES (RWENZORI) AND MODERN COFFEE ANALYTICAL LABORATORY FOR UGANDA COFFEE DEVELOPMENT AUTHORITY .</div> <div>Drawing Title : SECTIONS</div>	<div>Discipline :</div> <div>ARCHITECTURAL DRAWING</div> <div>Designed by : A.K</div> <div>Drawn by : A.K</div> <div>Checked by : Arch Allan K.</div> <div>Approved by : Arch Allan K.</div> <div>Scale : As Shown</div> <div>Drawing no.:</div> <div>Date : October 2022</div> <div>A1</div>
Index	Description of amendment	Date	Name				



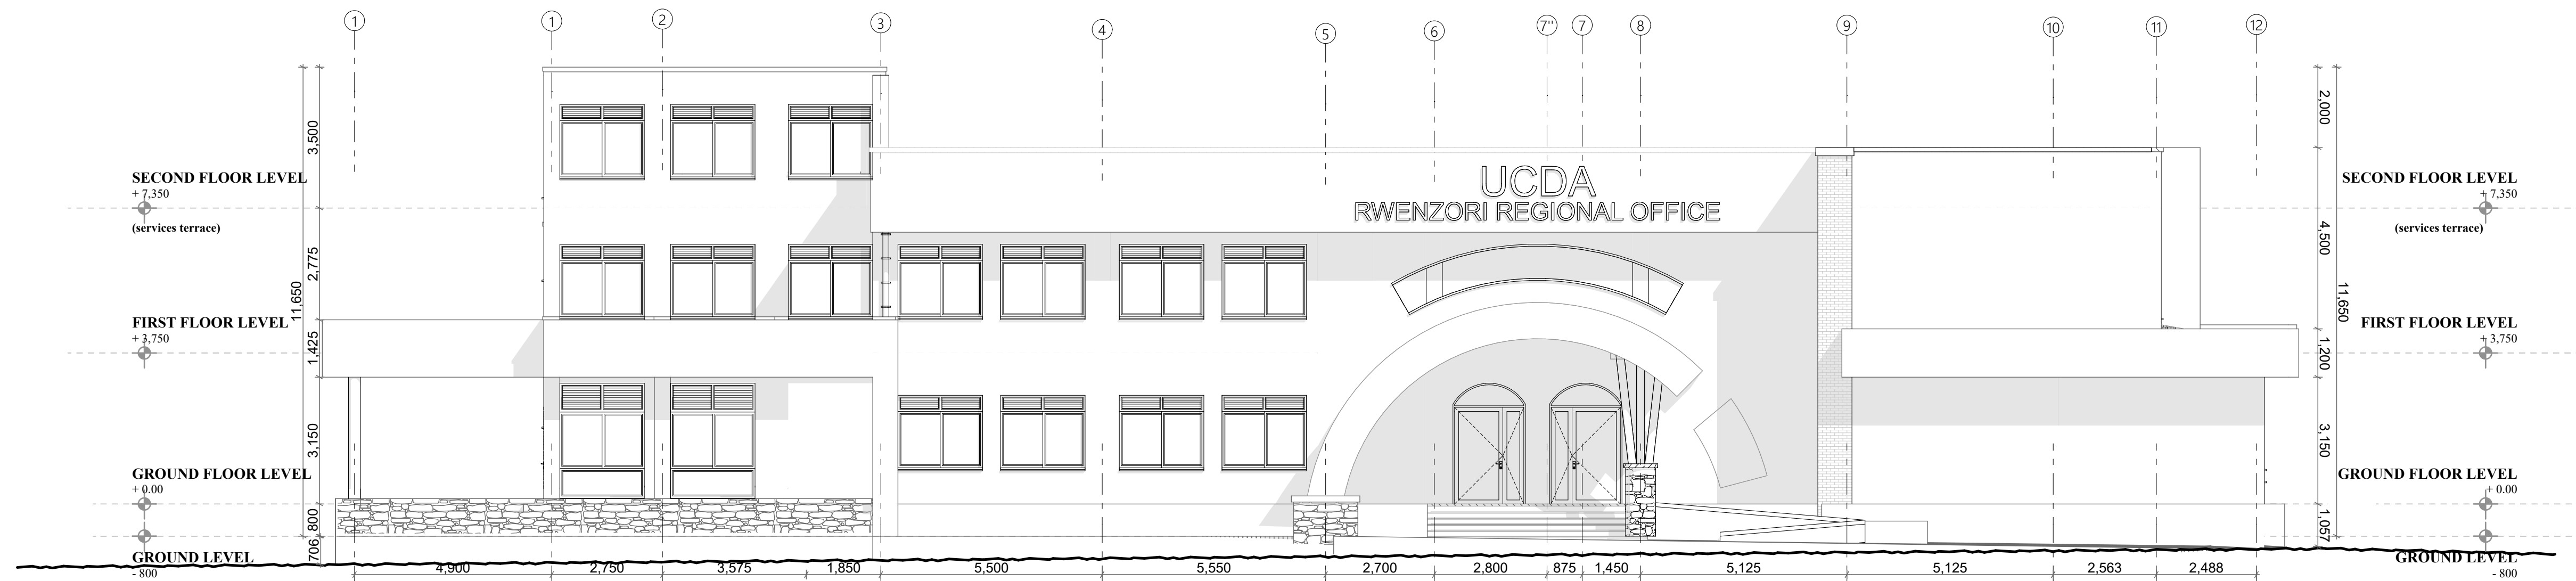

**L[--]106 ELEVATION**

SCALE 1:100

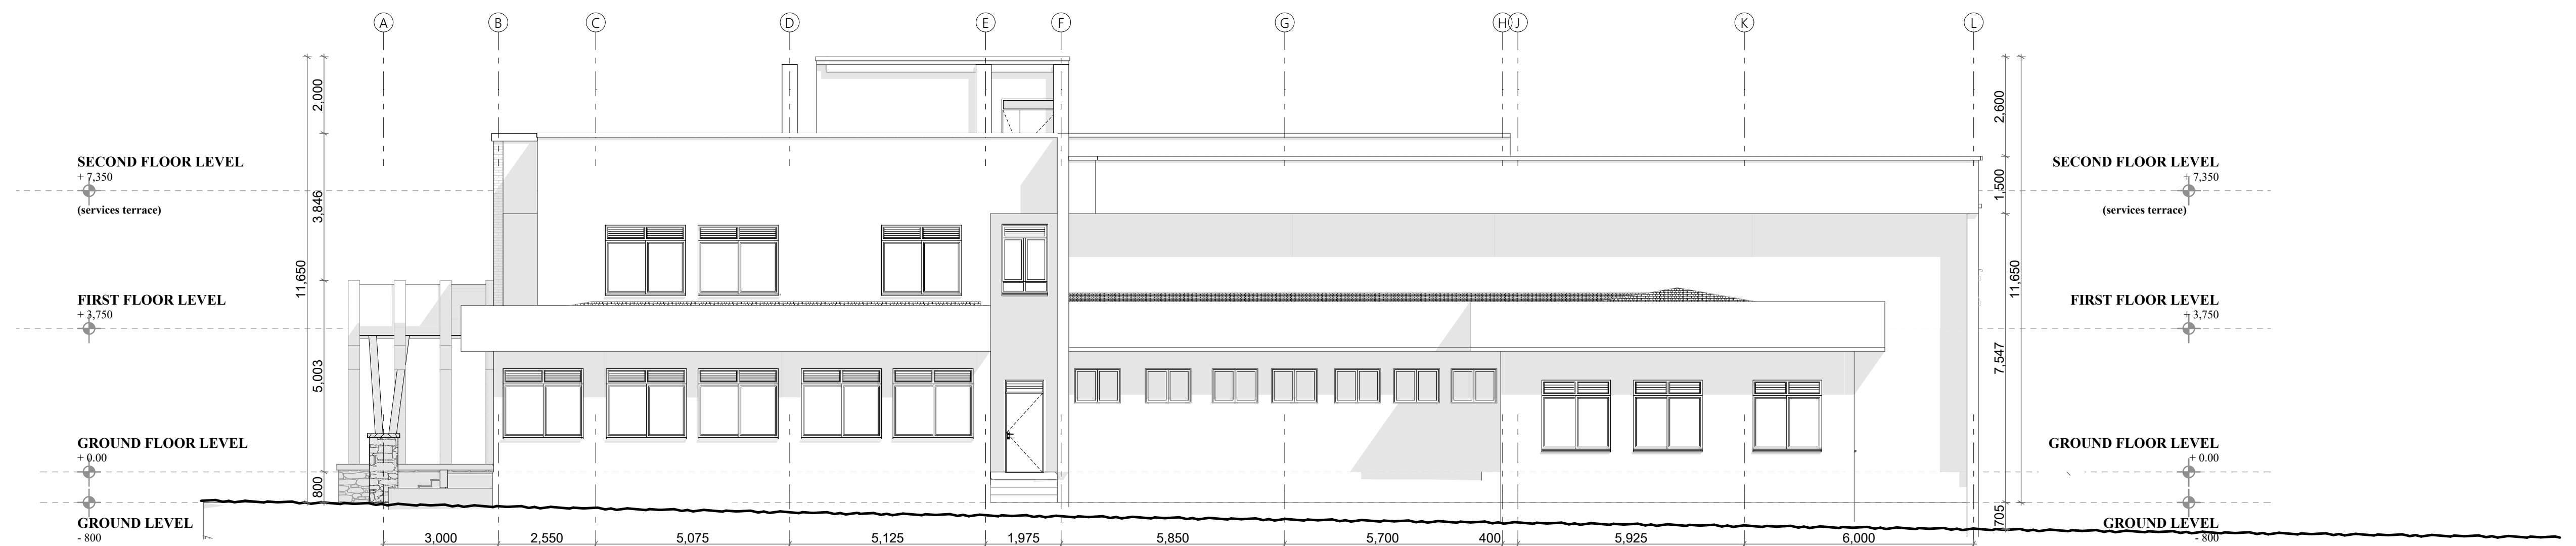

**L[--]107 ELEVATION**

SCALE 1:100

Client:



**GOVERNMENT OF UGANDA**  
**UGANDA COFFEE DEVELOPMENT AUTHORITY**  
**PLOT 35 , JINJA ROAD**  
**P.O.BOX 7267,KAMPALA, UGANDA**



Consultants :

**SANDBOLT LIMITED**  
P.O BOX 1224 KAMPALA, UGANDA  
Email: [info@sandbolt.com](mailto:info@sandbolt.com)  
*Time Cost & Quality*



Project : **CONSULTANCY SERVICES FOR THE DETAILED ENGINEERING DESIGN OF THE PROPOSED REGIONAL OFFICES (RWENZORI) AND MODERN COFFEE ANALYTICAL LABORATORY FOR UGANDA COFFEE DEVELOPMENT AUTHORITY .**

Drawing Title: ELEVATIONS

Discipline : ARCHITECTURAL DRAWING

Designed by : A.K

Drawn by : A.K

Checked by : Arch Allan K.

Approved by : Arch Allan K.

Scale : As Shown


Drawing no.:

Date : October 2022


**A1**

Index	Description of amendment	Date	Name



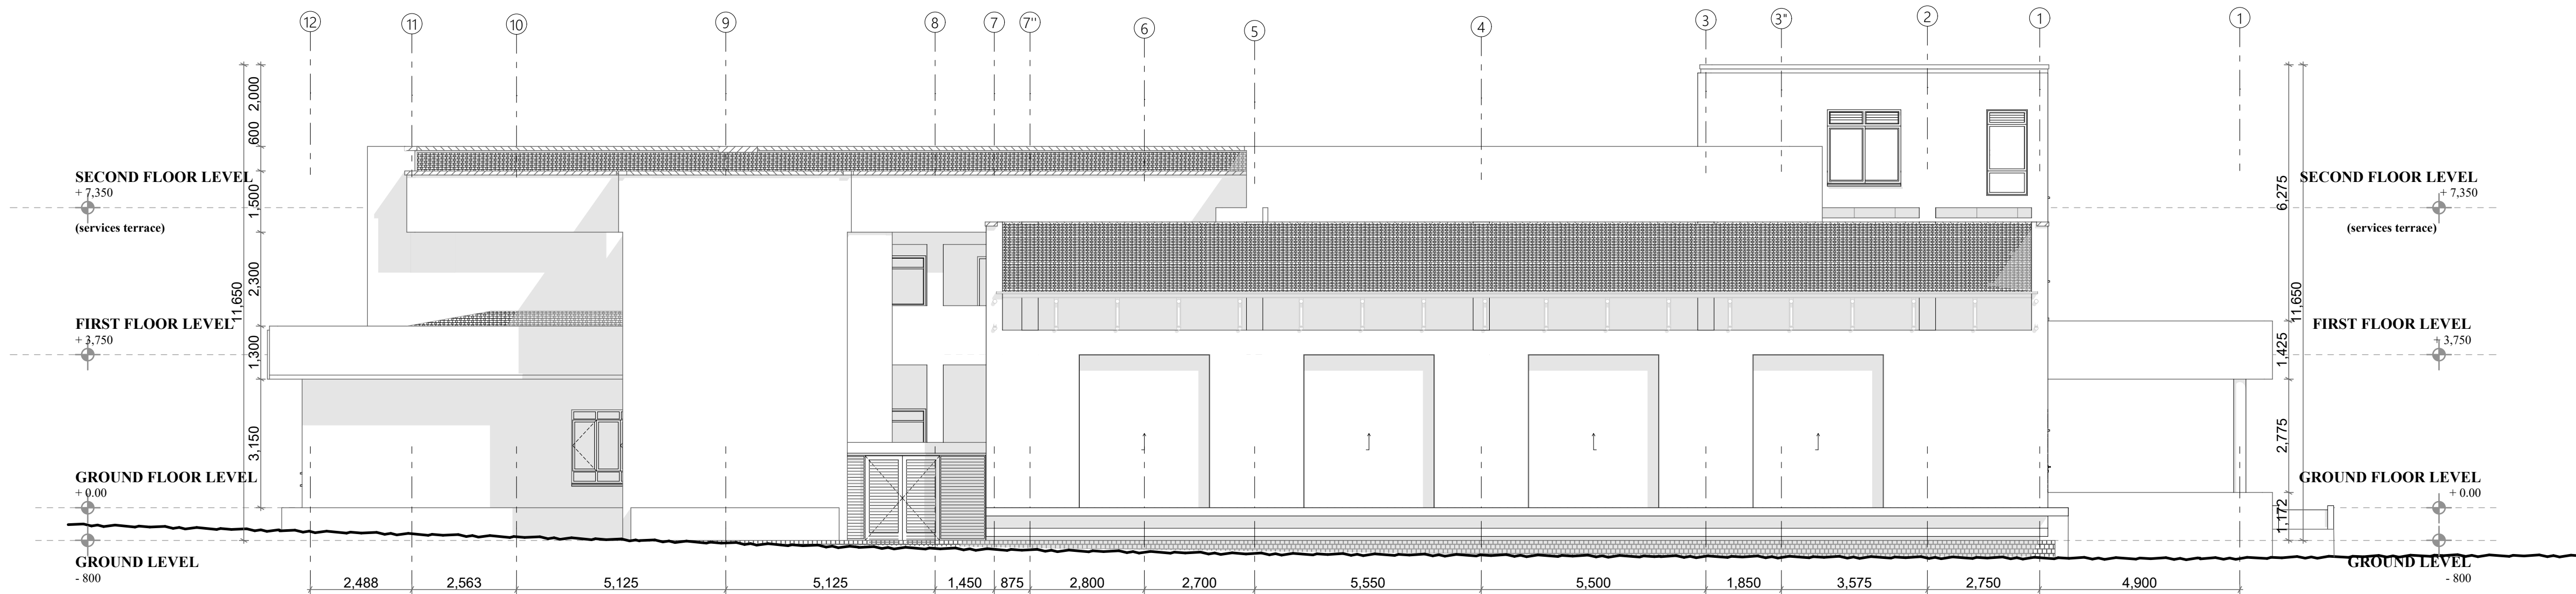


**L[--]108 ELEVATION**  
SCALE 1:100

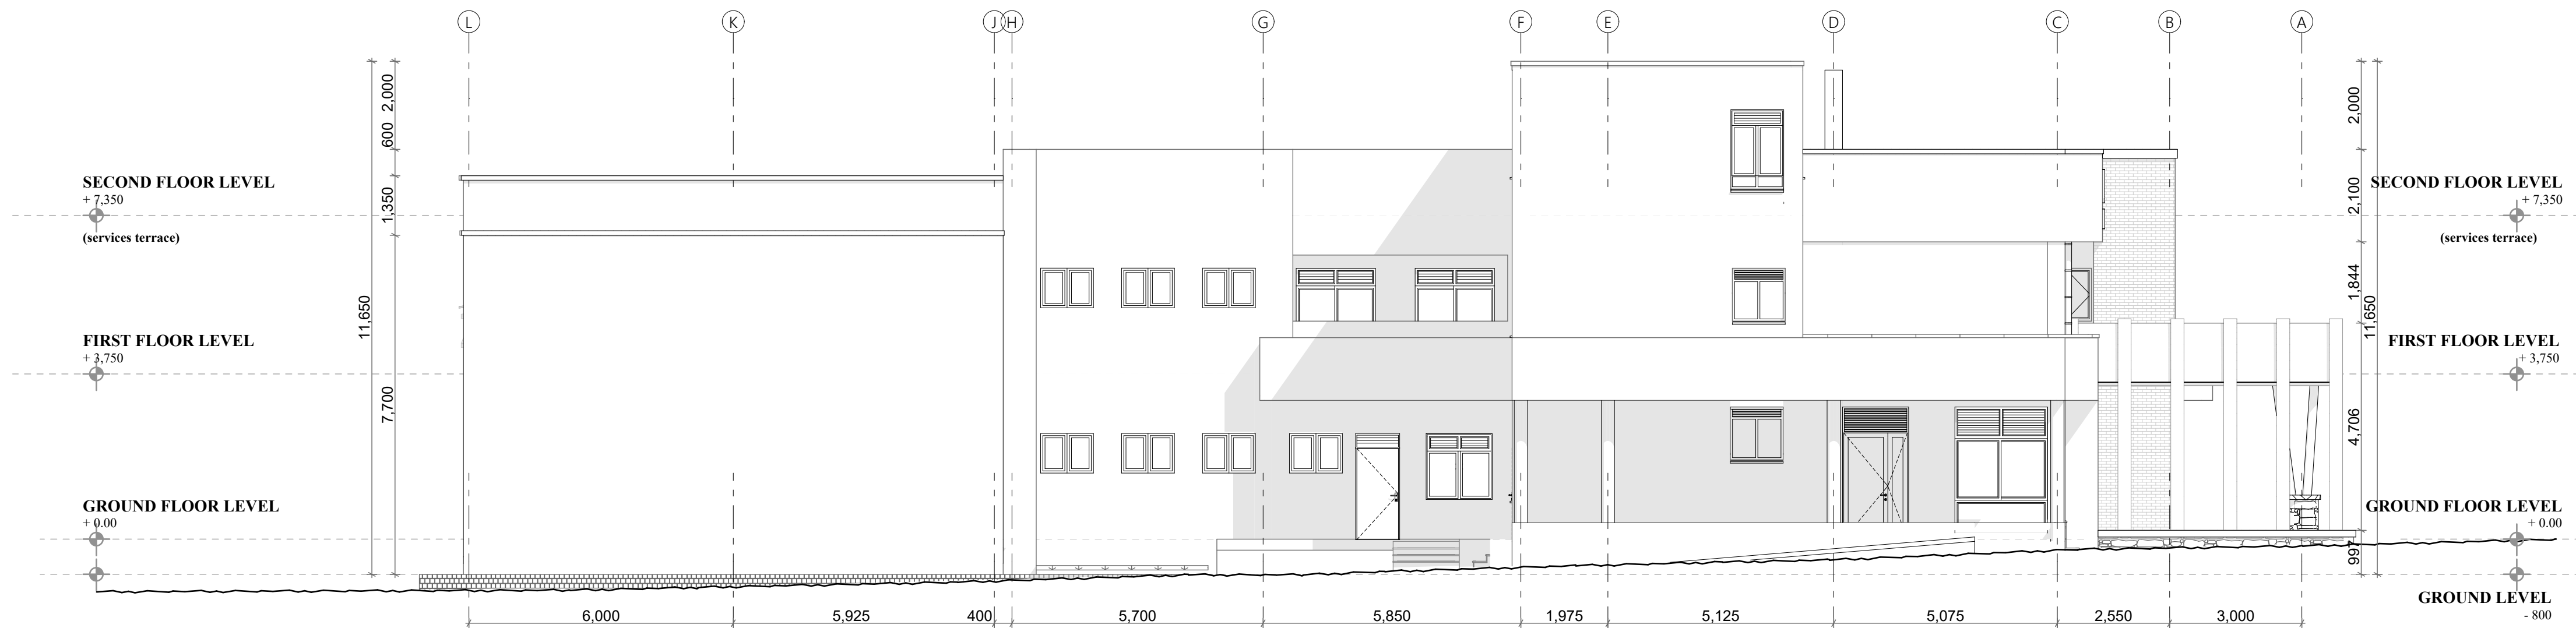

**L[--]109 ELEVATION**  
SCALE 1:100

	</
--	--	----



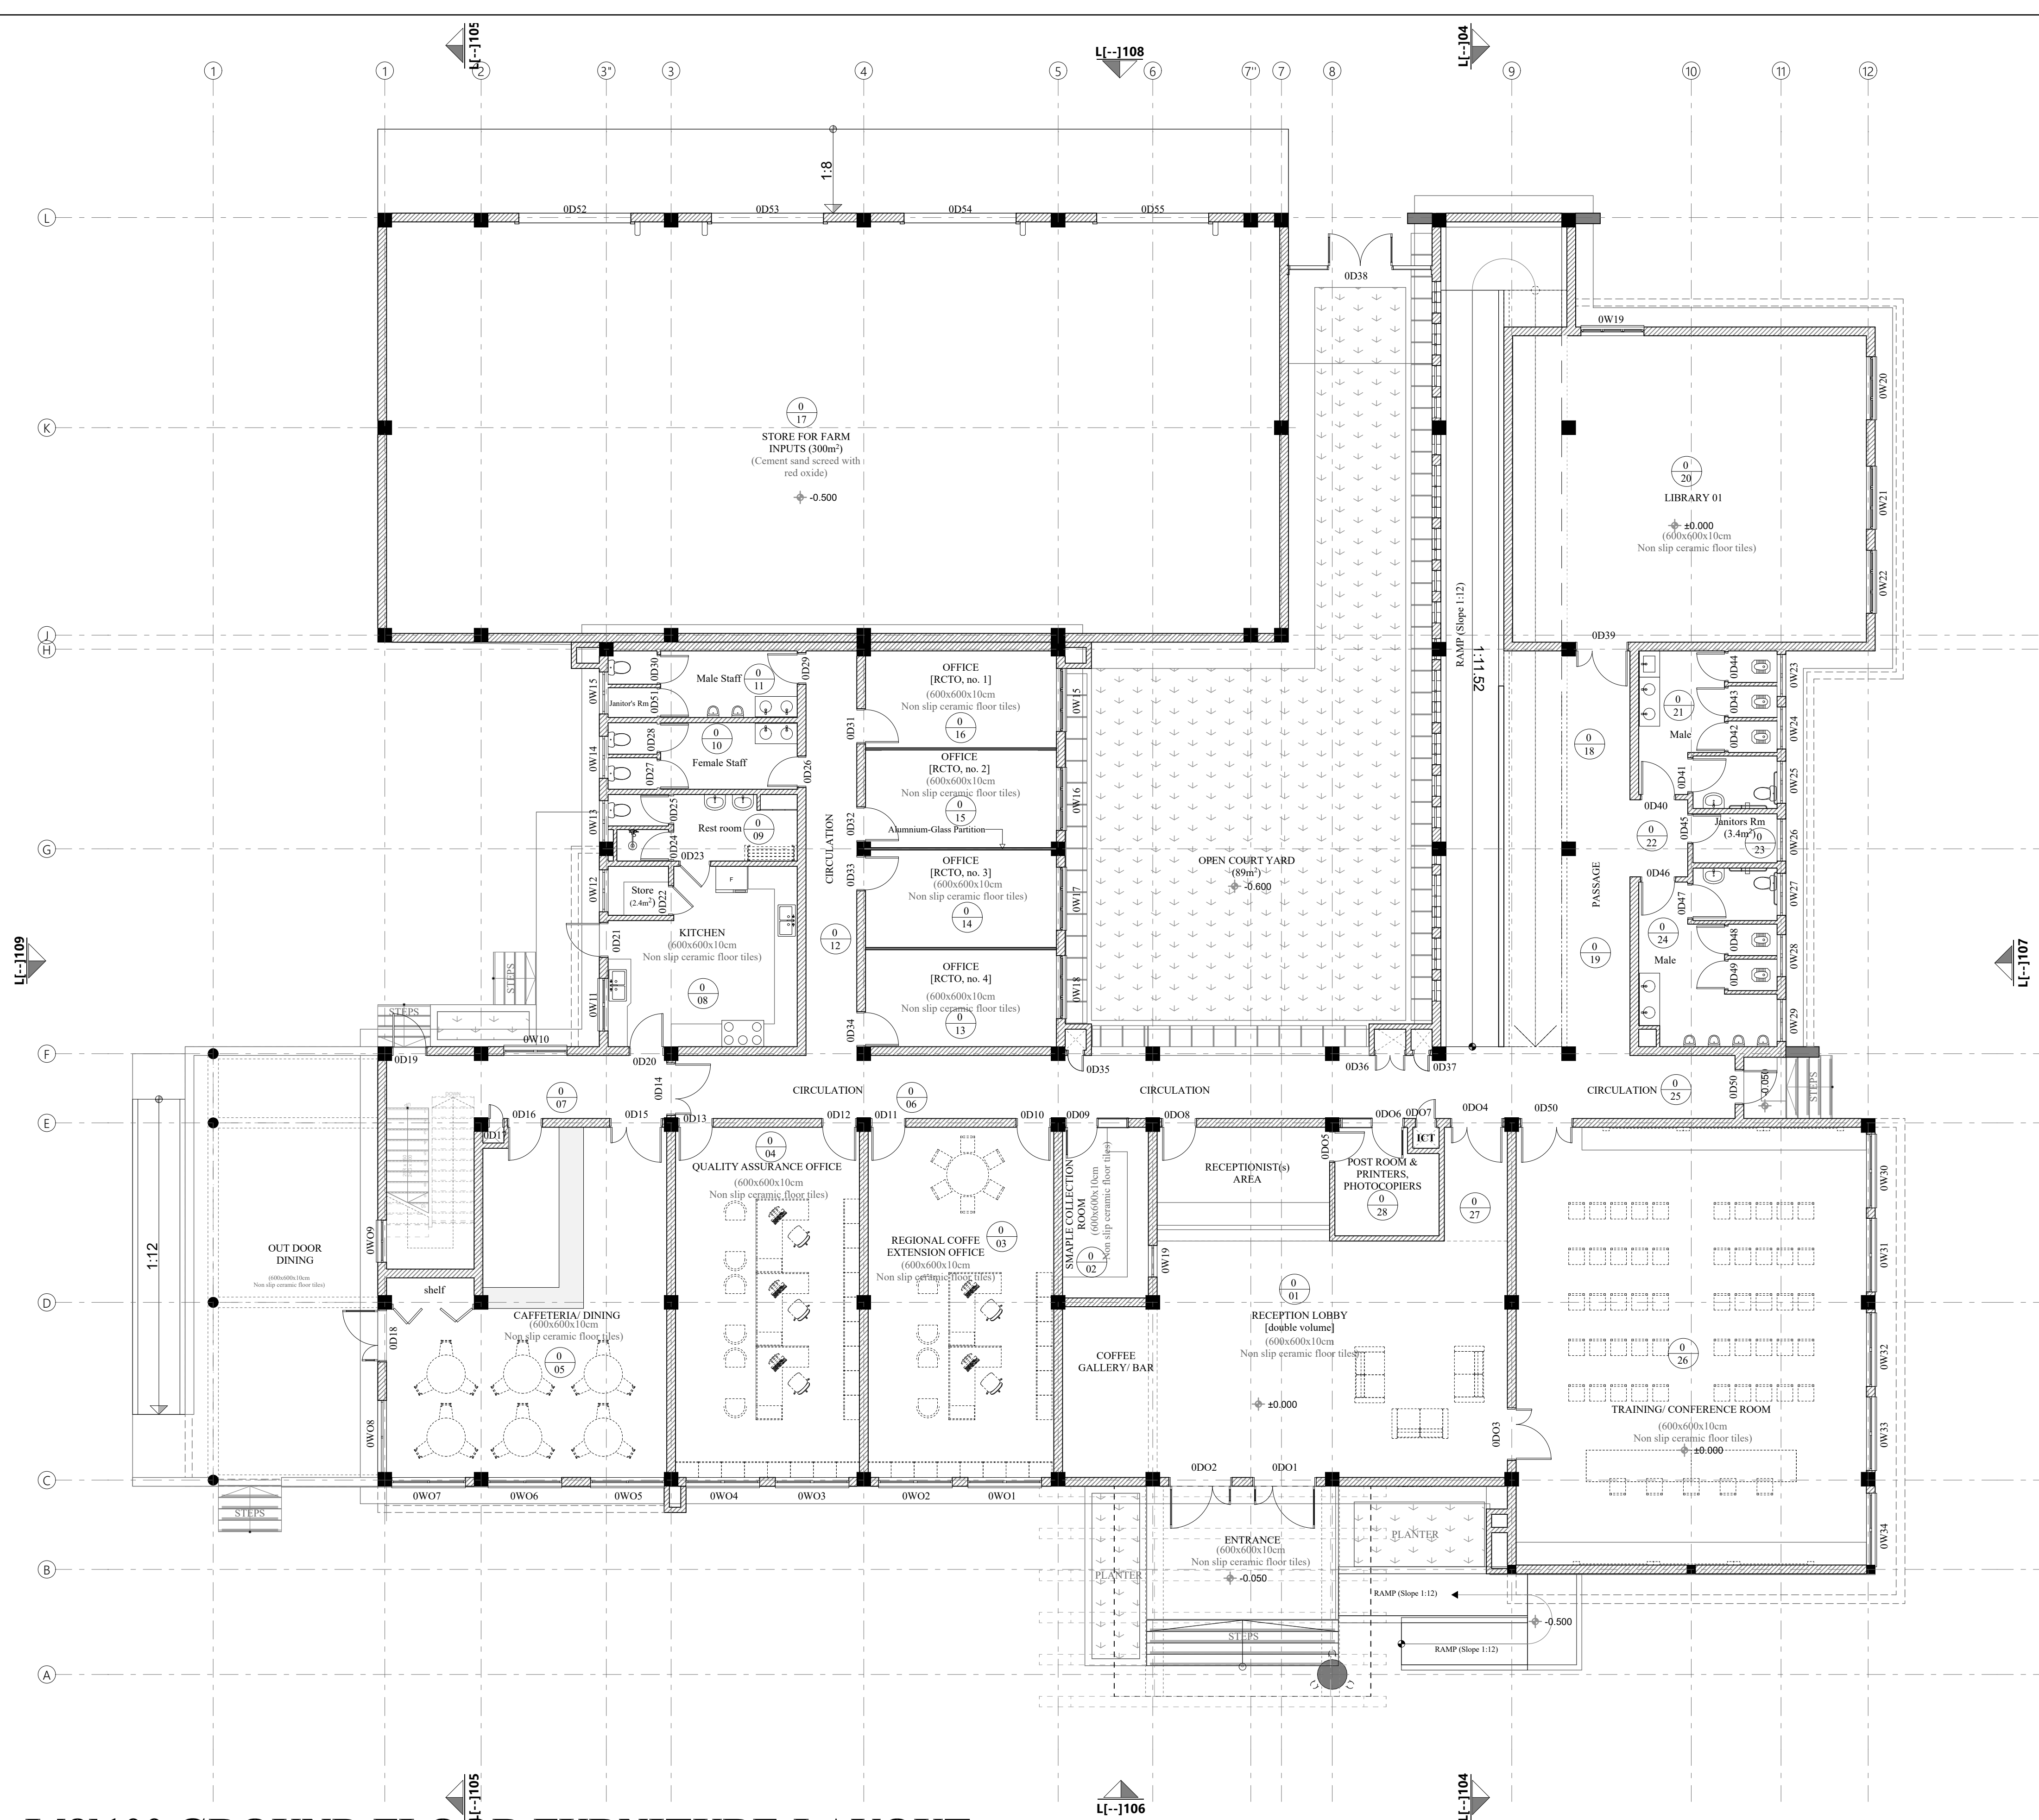

**L[8]100 GROUND FLOOR FURNITURE LAYOUT**  
SCALE 1:100

Client:



**GOVERNMENT OF UGANDA**  
**UGANDA COFFEE DEVELOPMENT AUTHORITY**  
PLOT 35 , JINJA ROAD  
P.O.BOX 7267,KAMPALA, UGANDA



Consultants :

**SANDBOLT LIMITED**  
P.O BOX 1224 KAMPALA, UGANDA  
Email: info@sandbolt.com

*Time Cost & Quality*



Project : **CONSULTANCY SERVICES FOR THE DETAILED ENGINEERING DESIGN OF THE PROPOSED REGIONAL OFFICES (RWENZORI) AND MODERN COFFEE ANALYTICAL LABORATORY FOR UGANDA COFFEE DEVELOPMENT AUTHORITY .**

Drawing Title: GROUND FLOOR FURNITURE LAYOUT

Discipline : ARCHITECTURAL DRAWING

Designed by : A.K

Drawn by : A.K

Checked by : Arch Allan K.

Approved by : Arch Allan K.


Scale : As Shown

Drawing no.:

Date : October 2022

**A1**



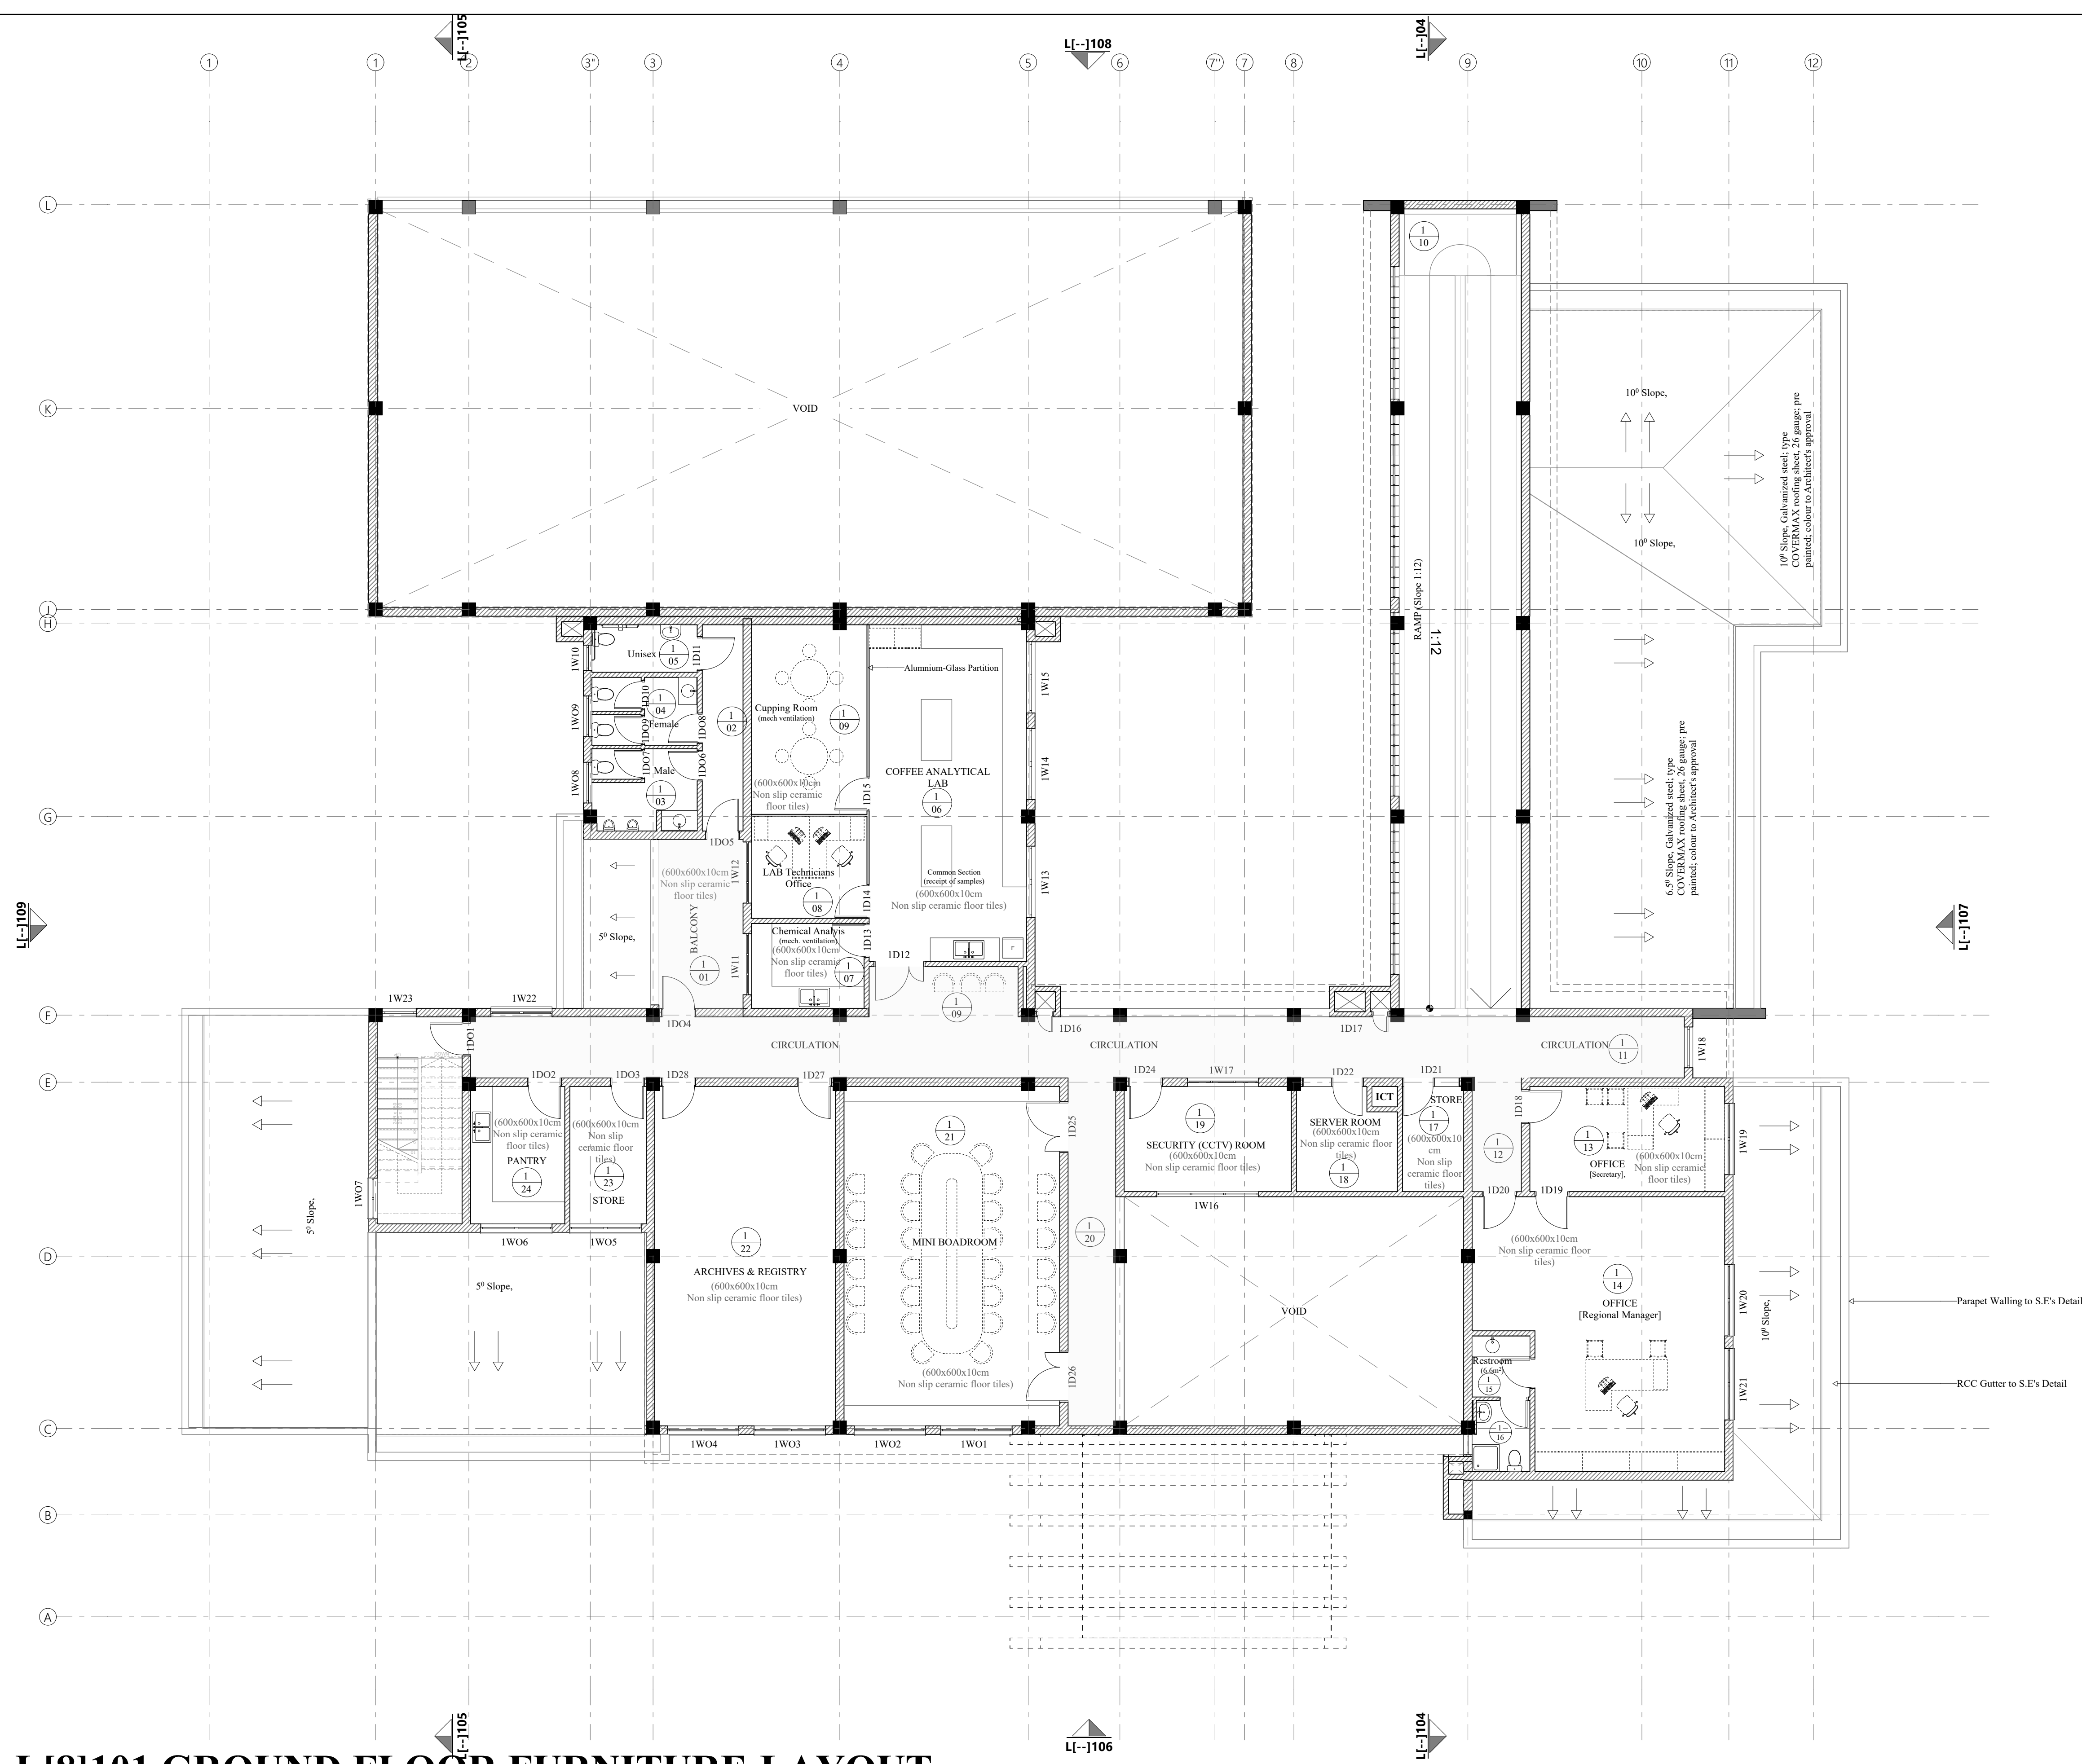

## L[8]101 GROUND FLOOR FURNITURE LAYOUT

SCALE 1:100

Client:



**GOVERNMENT OF UGANDA**  
**UGANDA COFFEE DEVELOPMENT AUTHORITY**  
PLOT 35 , JINJA ROAD  
P.O.BOX 7267,KAMPALA, UGANDA



Consultants :

**SANDBOLT LIMITED**

P.O BOX 1224 KAMPALA, UGANDA

Email: info@sandbolt.com

*Time Cost & Quality*



Project : **CONSULTANCY SERVICES FOR THE DETAILED ENGINEERING DESIGN OF THE PROPOSED REGIONAL OFFICES (RWENZORI) AND MODERN COFFEE ANALYTICAL LABORATORY FOR UGANDA COFFEE DEVELOPMENT AUTHORITY .**

Drawing Title: **FIRST FLOOR FURNITURE LAYOUT PLAN**

Discipline : **ARCHITECTURAL DRAWING**

Designed by : **A.K**

Drawn by : **A.K**

Checked by : **Arch Allan K.**

Approved by : **Arch Allan K.**

Scale : **As Shown**


Drawing no.:

Date : **October 2022**

**A1**

Index	Description of amendment	Date	Name



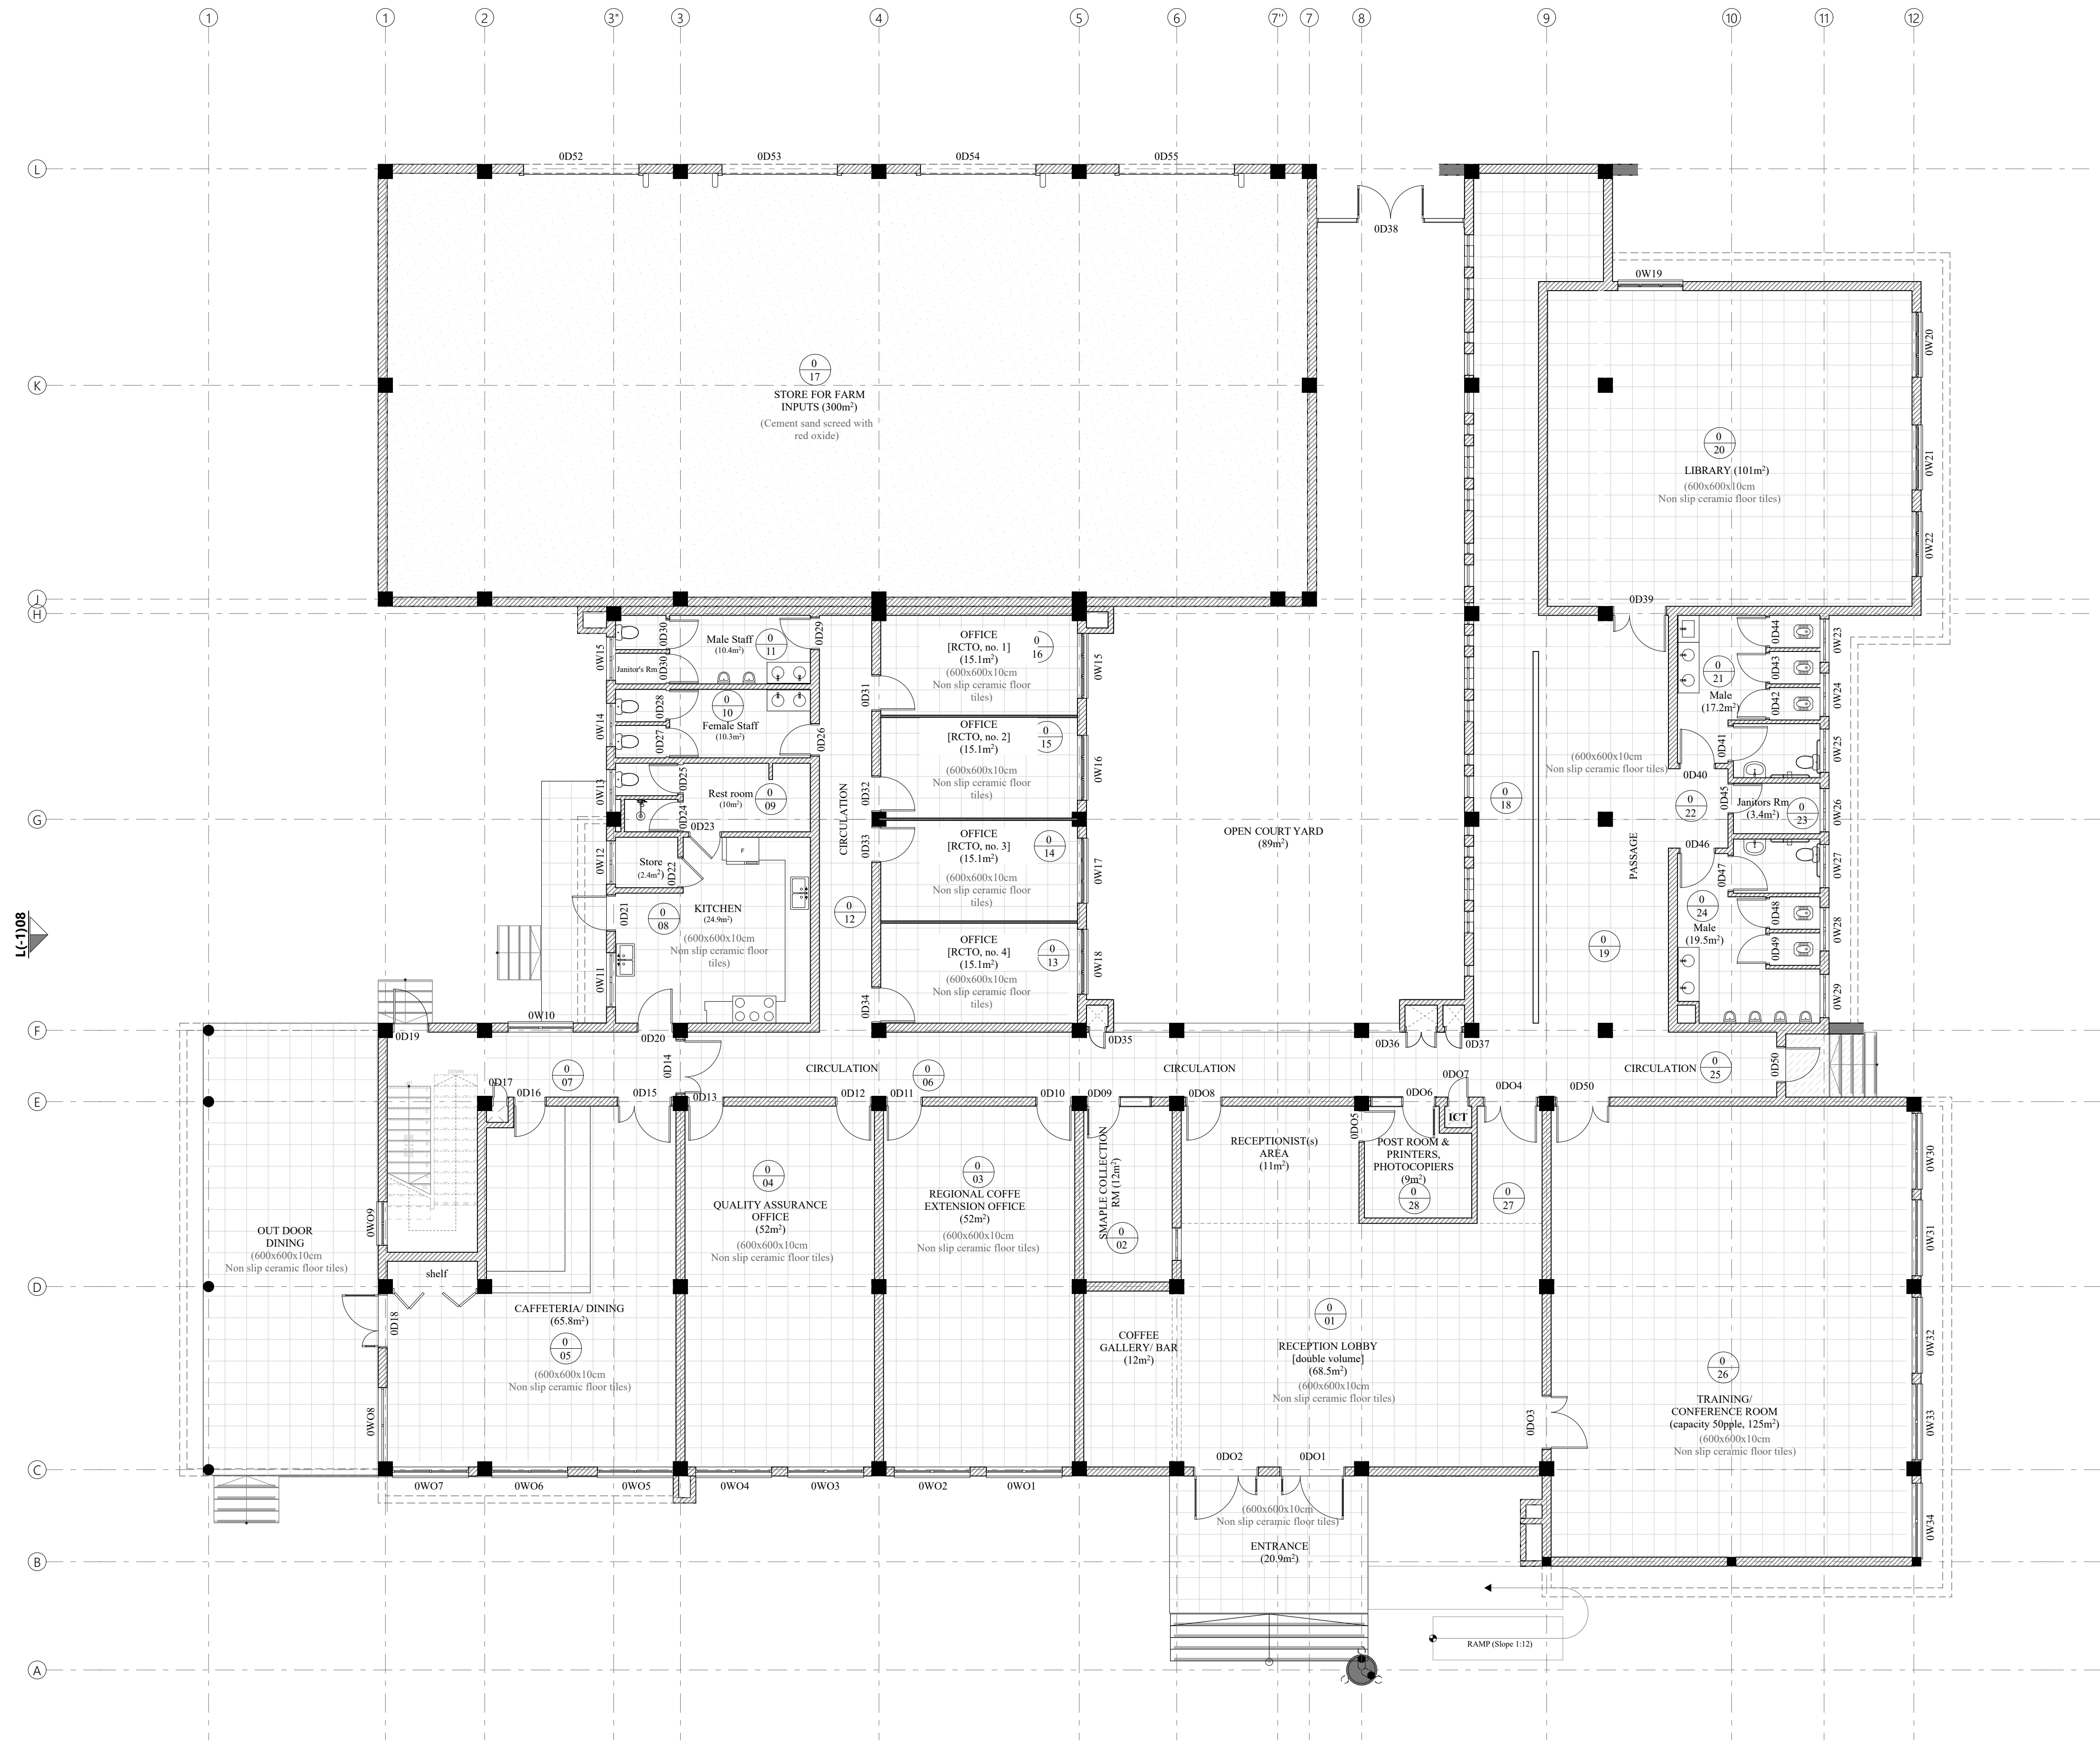

**L[43]100 GROUND FLOOR FINISHES LAYOUT**  
SCALE 1:100

Client:



**GOVERNMENT OF UGANDA**  
**UGANDA COFFEE DEVELOPMENT AUTHORITY**  
**PLOT 35 , JINJA ROAD**  
**P.O.BOX 7267,KAMPALA, UGANDA**



Consultants :

**SANDBOLT LIMITED**  
P.O BOX 1224 KAMPALA, UGANDA  
Email: info@sandbolt.com  
*Time Cost & Quality*



Project : **CONSULTANCY SERVICES FOR THE DETAILED ENGINEERING DESIGN OF THE PROPOSED REGIONAL OFFICES (RWENZORI) AND MODERN COFFEE ANALYTICAL LABORATORY FOR UGANDA COFFEE DEVELOPMENT AUTHORITY .**

Drawing Title: FLOOR FISHES LAYOUT (GROUND FLOOR PLAN)

Discipline : ARCHITECTURAL DRAWING

Designed by : A.K

Drawn by : A.K

Checked by : Arch Allan K.

Approved by : Arch Allan K.


Scale : As Shown

Drawing no.:

Date : October 2022

**A1**



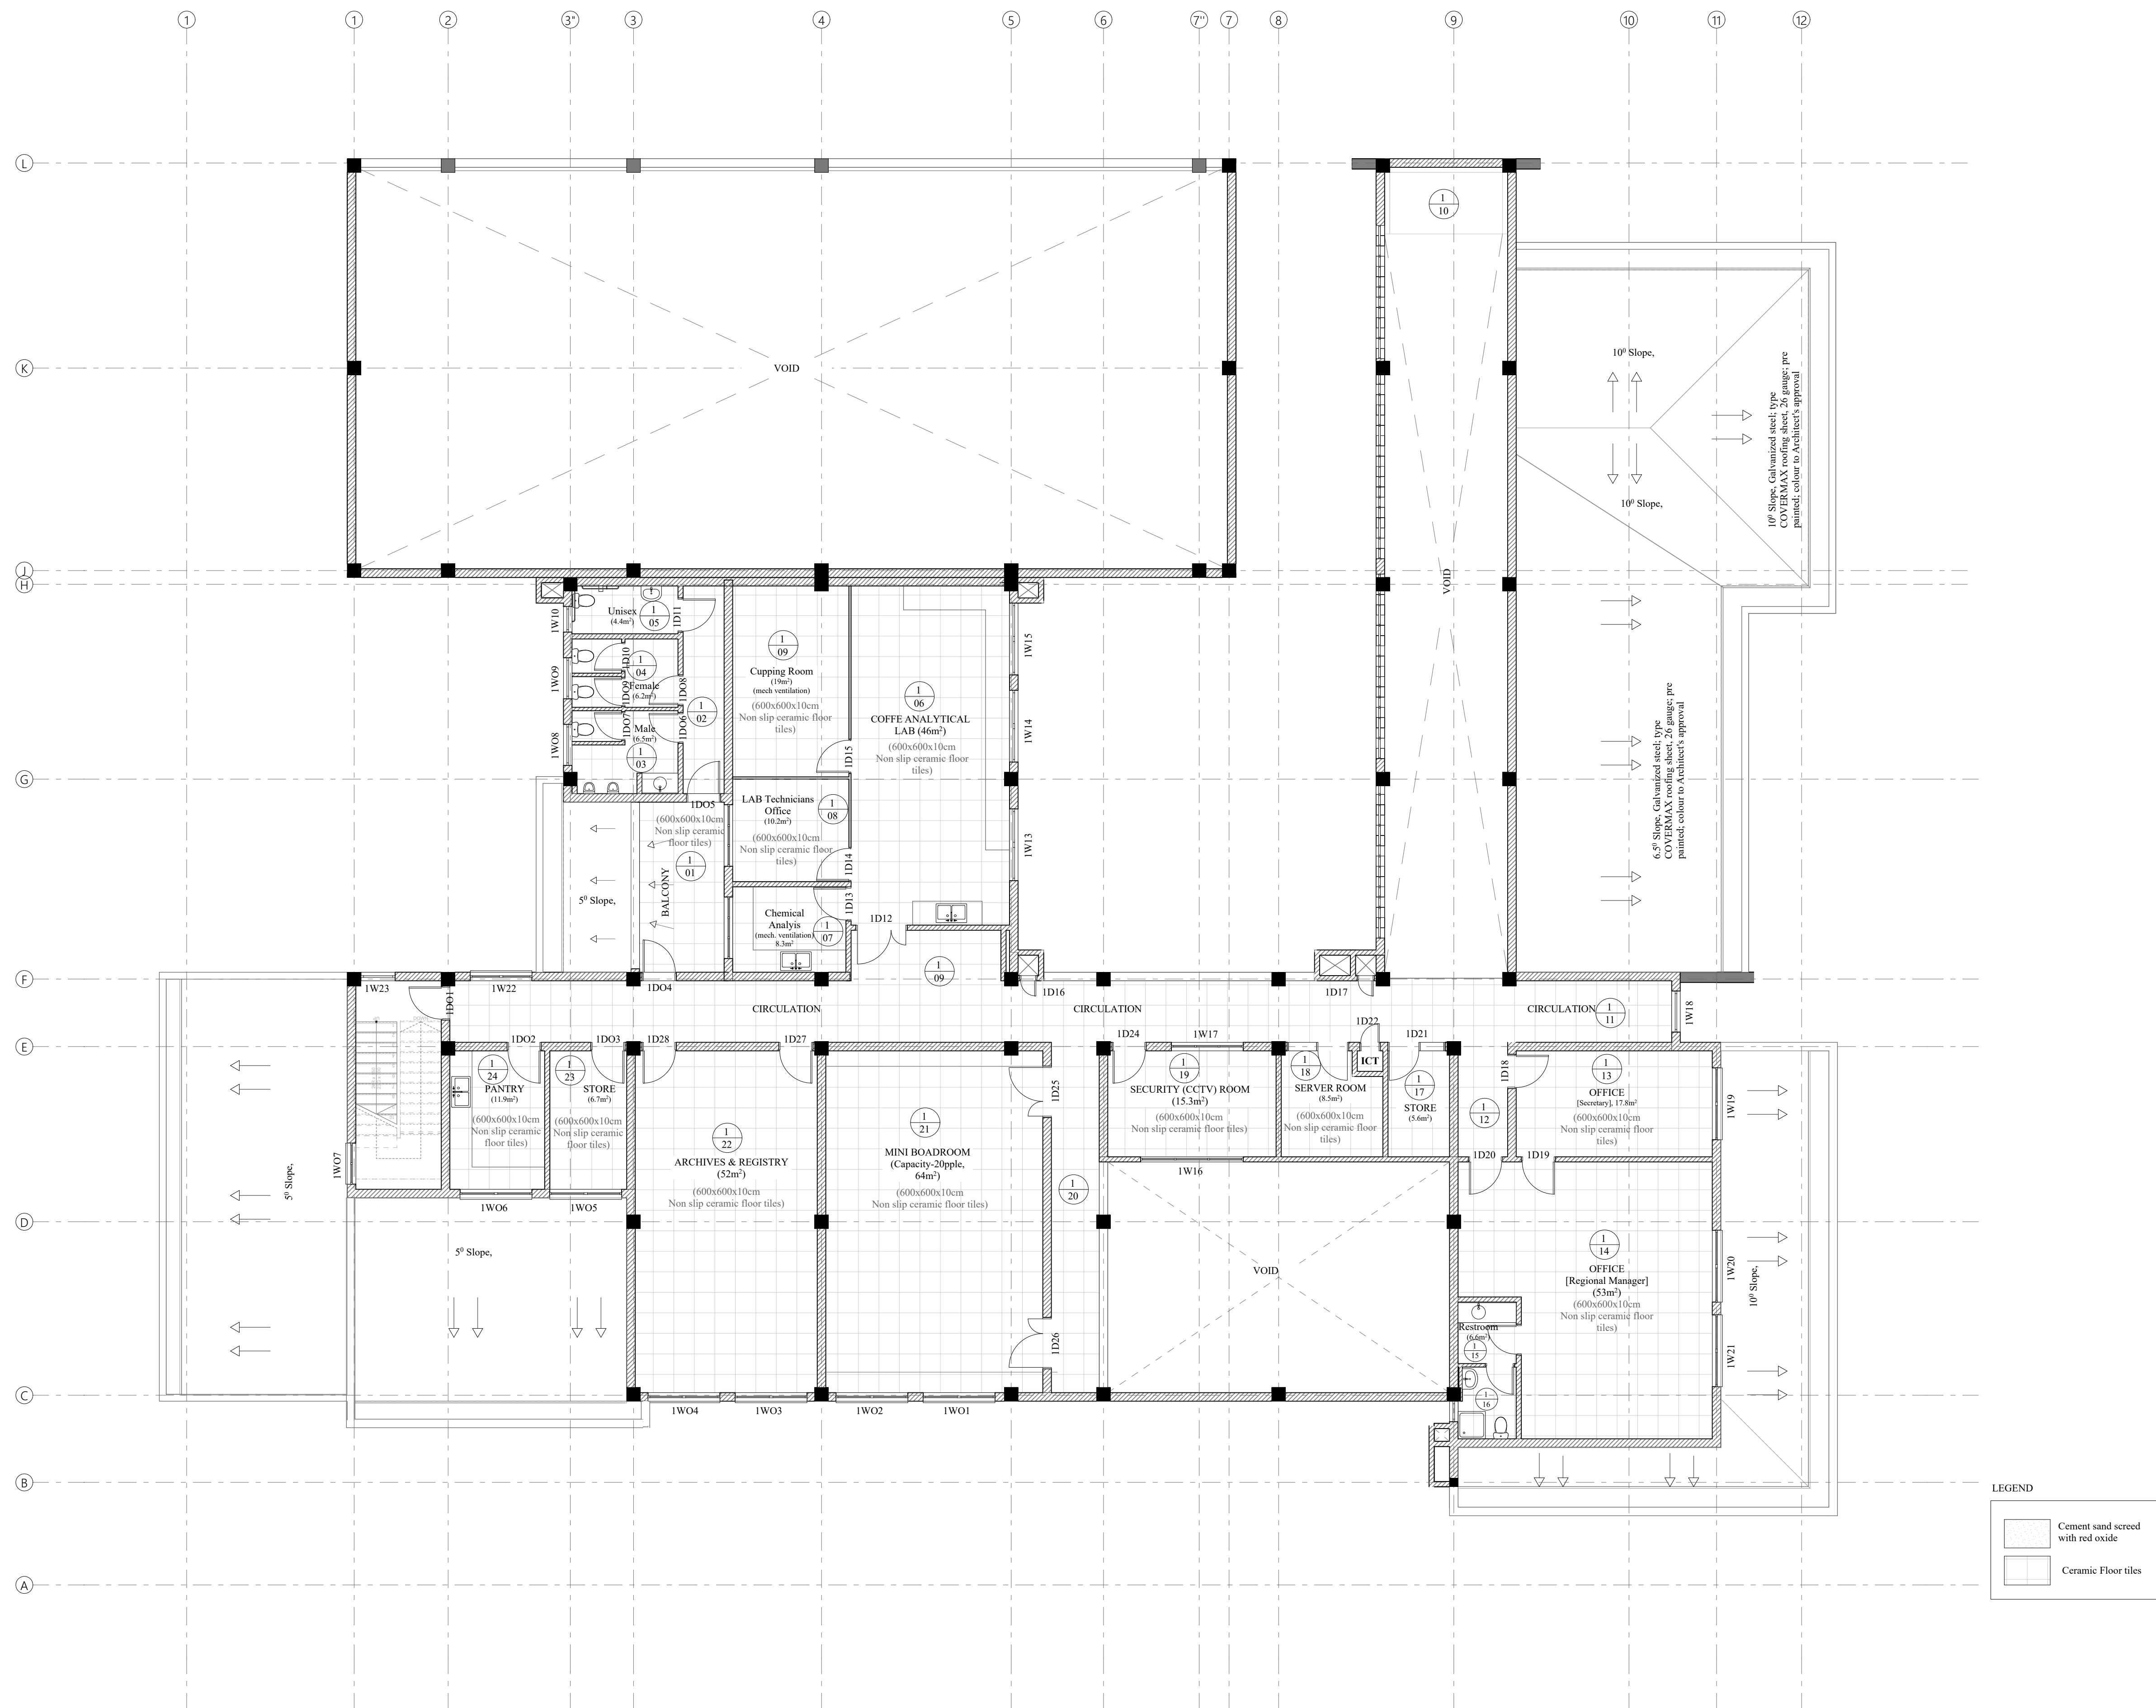

**L[43]101 FIRST FLOOR FINISHES LAYOUT**  
SCALE 1:100

Client:



**GOVERNMENT OF UGANDA**  
**UGANDA COFFEE DEVELOPMENT AUTHORITY**  
**PLOT 35 , JINJA ROAD**  
**P.O.BOX 7267,KAMPALA, UGANDA**



Consultants :

**SANDBOLT LIMITED**  
P.O BOX 1224 KAMPALA, UGANDA  
Email: info@sandbolt.com  
*Time Cost & Quality*



Project : **CONSULTANCY SERVICES FOR THE DETAILED ENGINEERING DESIGN OF THE PROPOSED REGIONAL OFFICES (RWENZORI) AND MODERN COFFEE ANALYTICAL LABORATORY FOR UGANDA COFFEE DEVELOPMENT AUTHORITY .**

Drawing Title: FLOOR FINISHES LAYOUT (FIRST FLOOR PLAN)

Discipline : ARCHITECTURAL DRAWING

Designed by : A.K

Drawn by : A.K

Checked by : Arch Allan K.

Approved by : Arch Allan K.

Scale : As Shown

Drawing no.:


Date : October 2022

**A1**








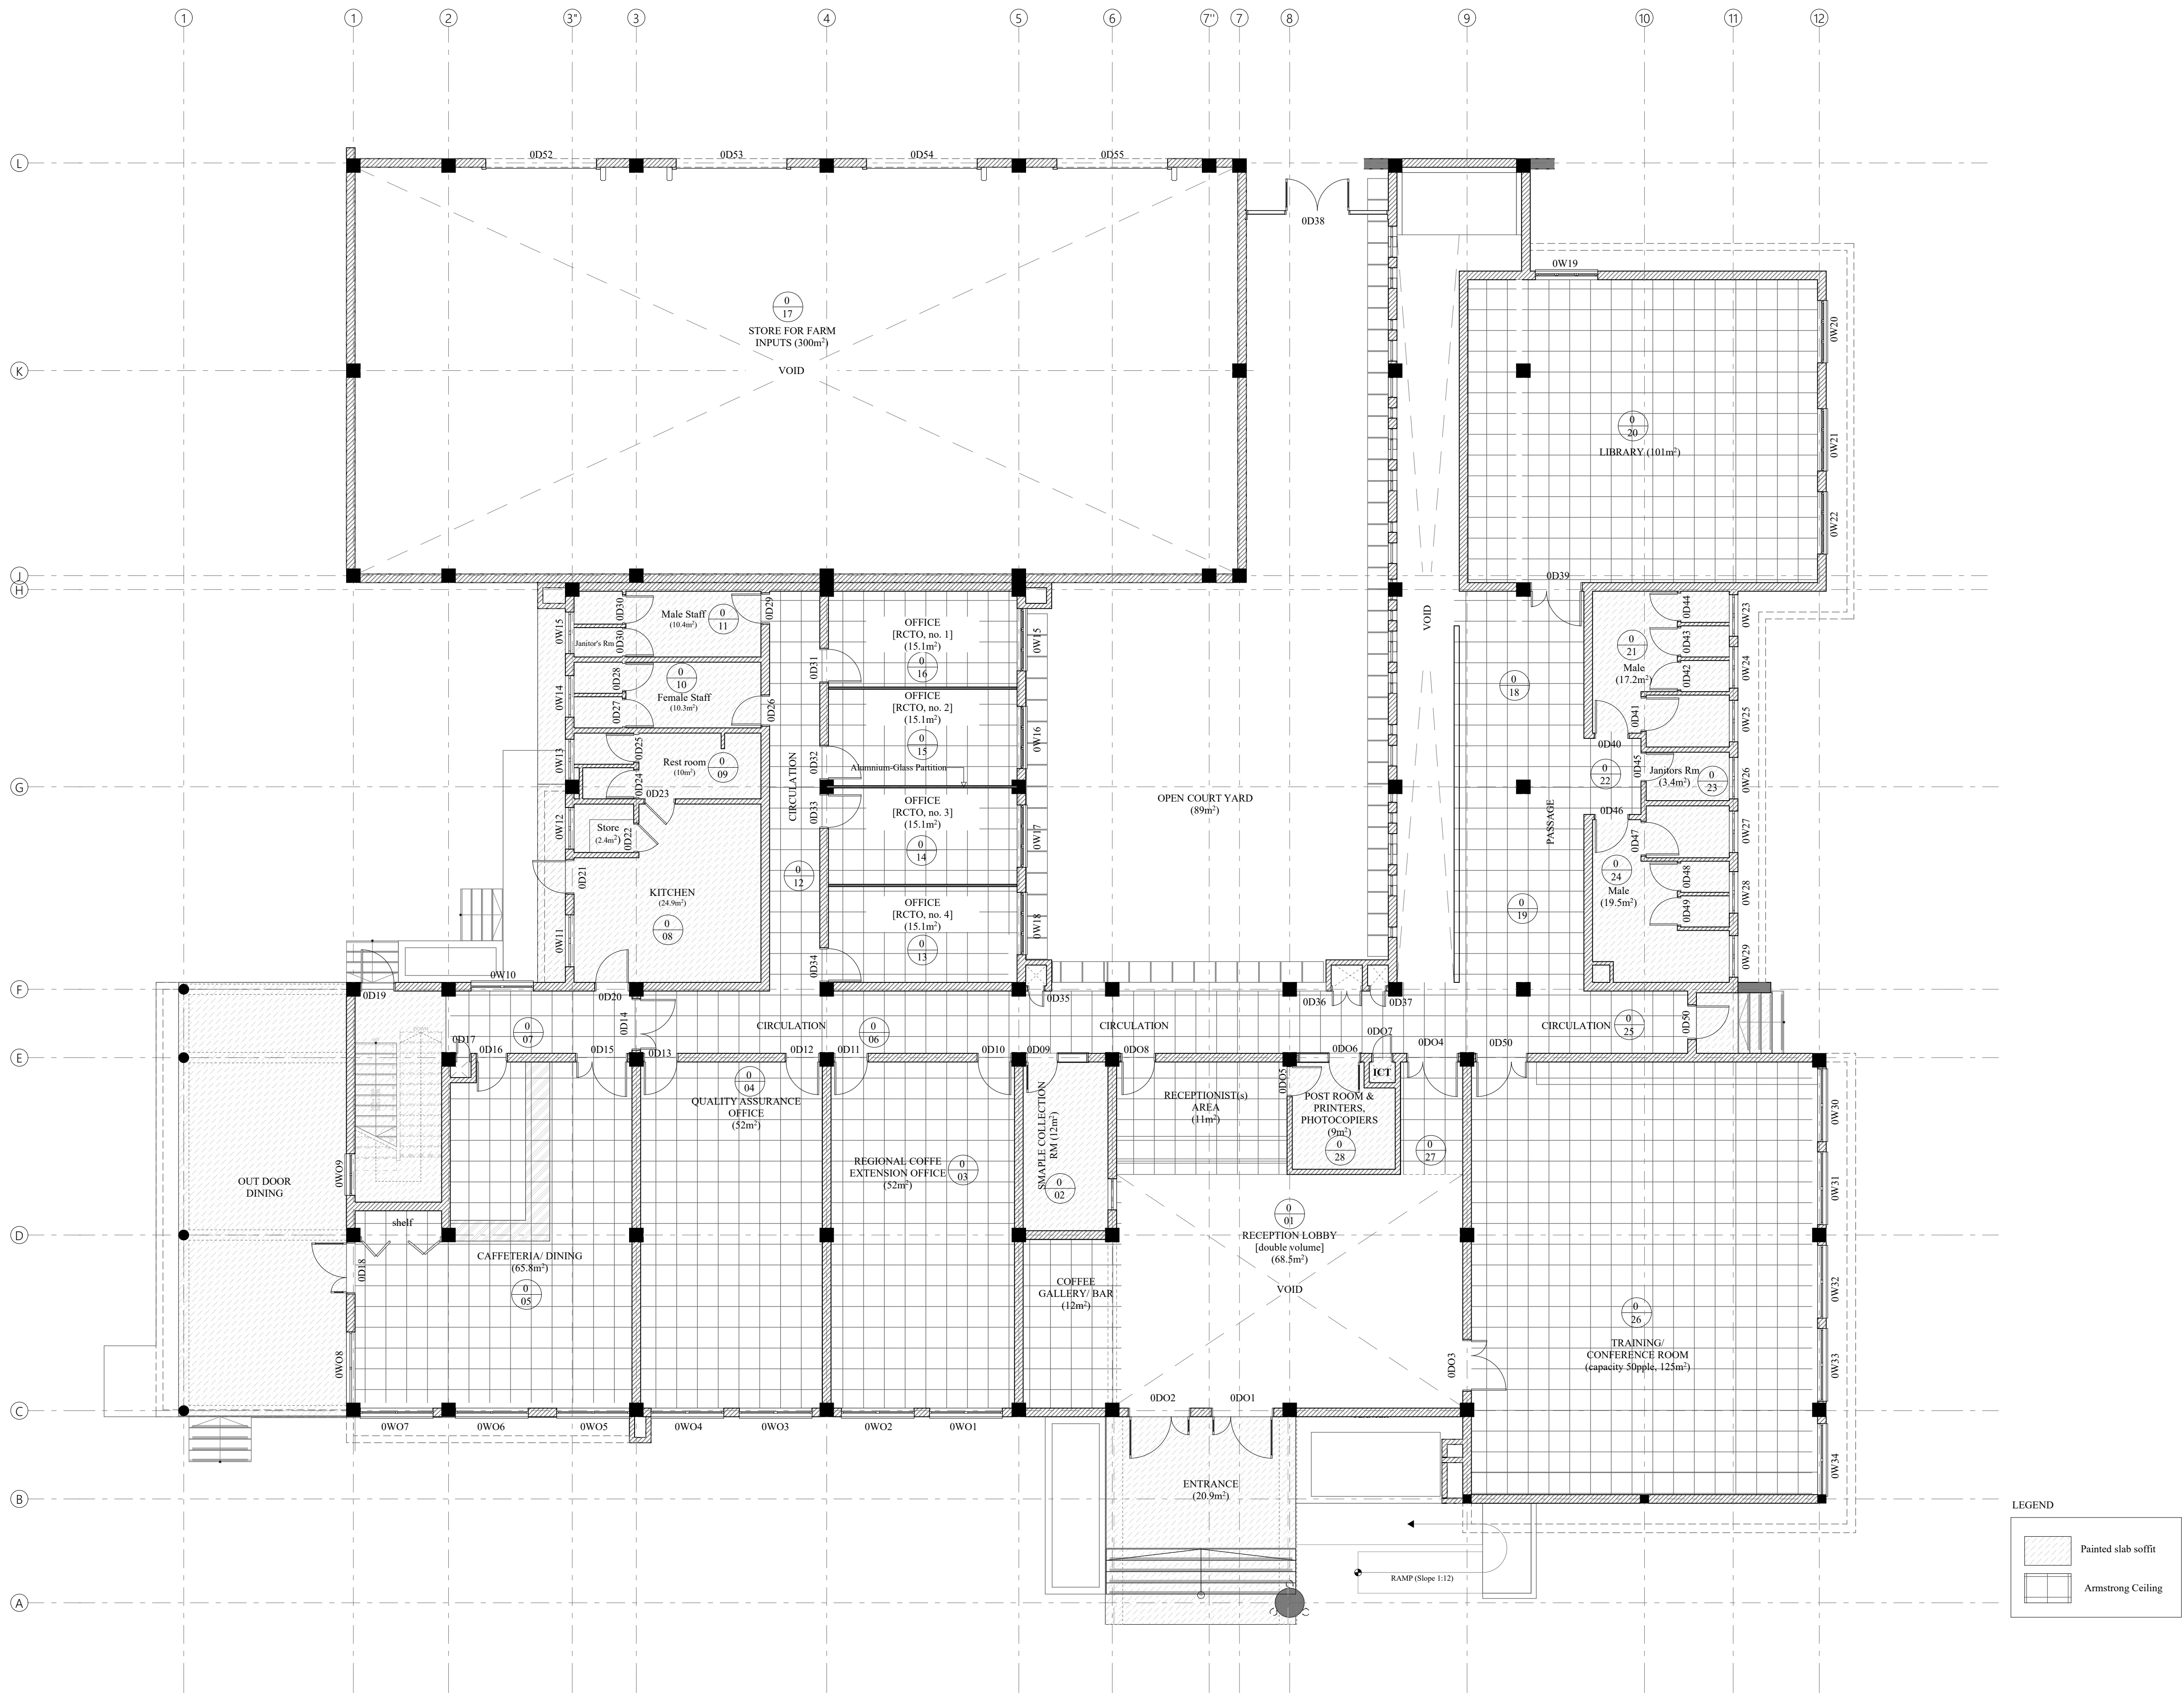

**L[43]103 REFLECTED CEILING PLAN**  
(GROUND FLOOR) SCALE 1:100

				Client:	 <div>GOVERNMENT OF UGANDA UGANDA COFFEE DEVELOPMENT AUTHORITY PLOT 35 , JINJA ROAD P.O.BOX 7267,KAMPALA, UGANDA</div>		Consultants :		Project :	CONSULTANCY SERVICES FOR THE DETAILED ENGINEERING DESIGN OF THE PROPOSED REGIONAL OFFICES (RWENZORI) AND MODERN COFFEE ANALYTICAL LABORATORY FOR UGANDA COFFEE DEVELOPMENT AUTHORITY .	Discipline : ARCHITECTURAL DRAWING					
									Designed by :	A.K	Drawn by :	A.K				
											Checked by :	Arch Allan K.	Approved by :	Arch Allan K.		
											Drawing Title :	REFLECTD CEILING (GROUND FLOOR PLAN)	Scale :	As Shown	Drawing no.:	A1
Index	Description of amendment	Date	Name										Date :	October 2022		



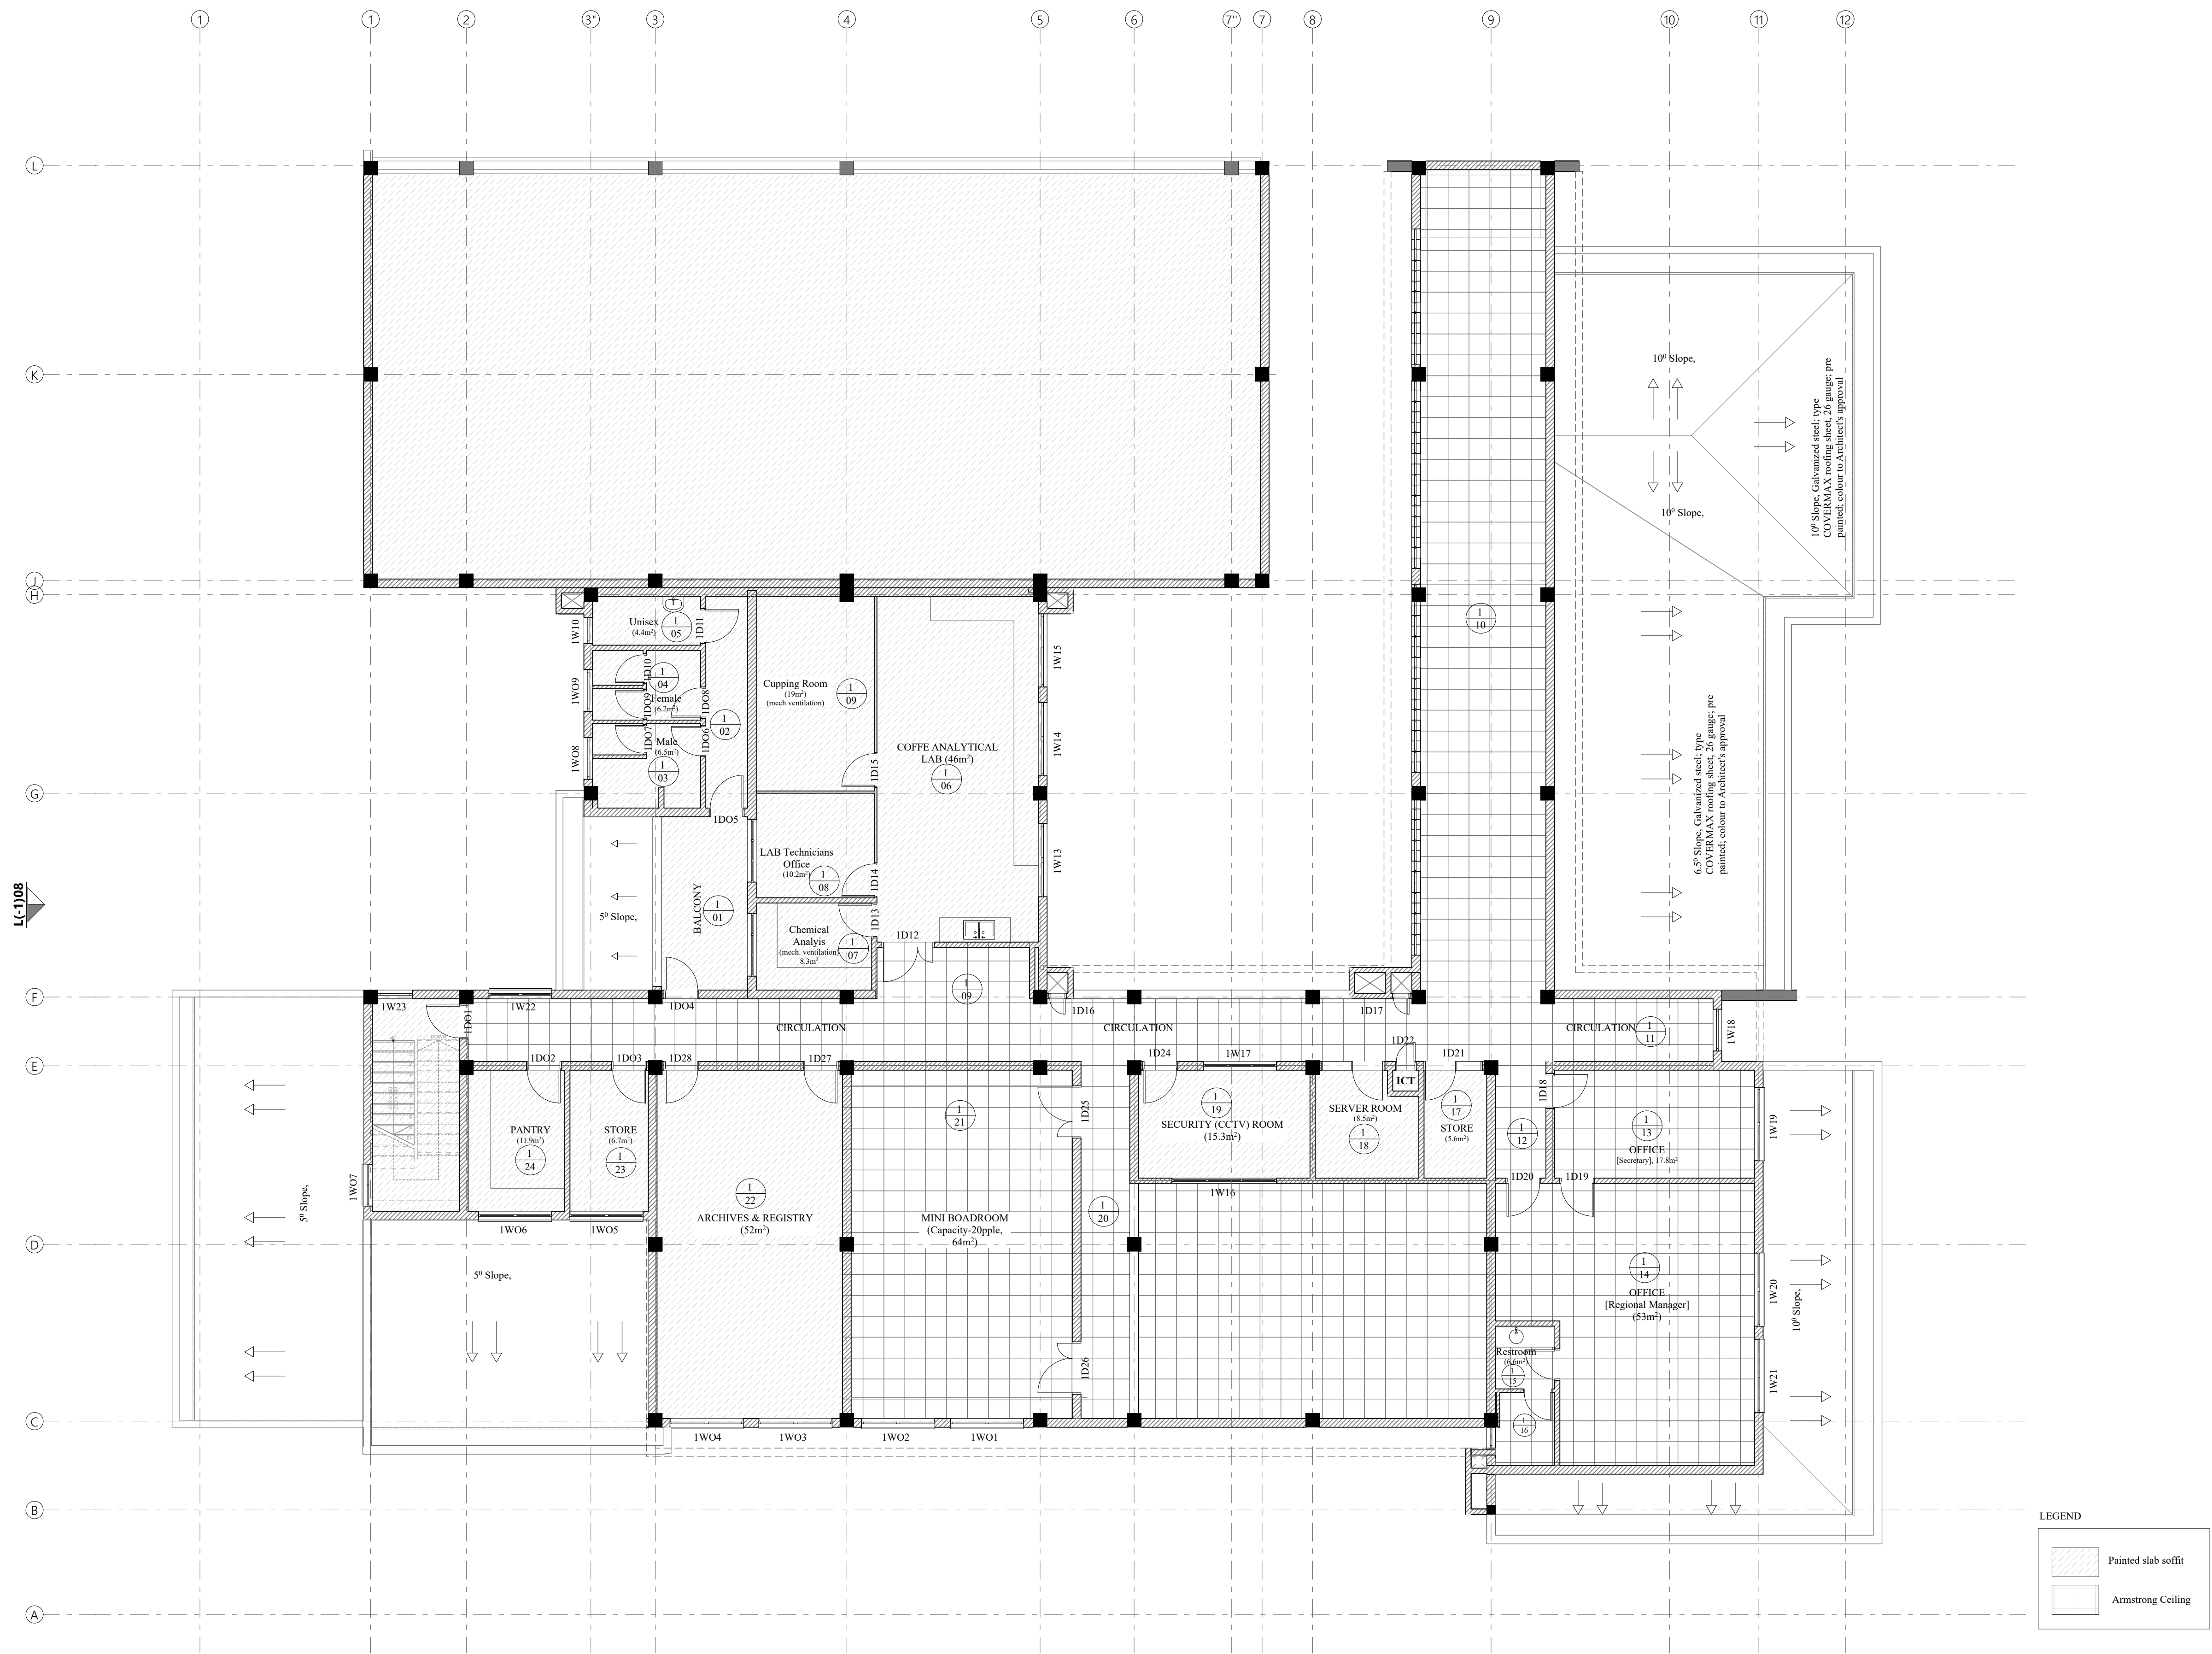

## L[43]104 REFLECTED CEILING PLAN

(FIRST FLOOR) SCALE 1:100

Client:



**GOVERNMENT OF UGANDA**  
**UGANDA COFFEE DEVELOPMENT AUTHORITY**  
**PLOT 35 , JINJA ROAD**  
**P.O.BOX 7267,KAMPALA, UGANDA**



Consultants :

**SANDBOLT LIMITED**

P.O BOX 1224 KAMPALA, UGANDA

Email: info@sandbolt.com

*Time Cost & Quality*



Project : **CONSULTANCY SERVICES FOR THE DETAILED ENGINEERING DESIGN OF THE PROPOSED REGIONAL OFFICES (RWENZORI) AND MODERN COFFEE ANALYTICAL LABORATORY FOR UGANDA COFFEE DEVELOPMENT AUTHORITY .**

Drawing Title: REFLECTD CEILING (FIRST FLOOR PLAN)

Discipline : ARCHITECTURAL DRAWING

Designed by : A.K

Drawn by : A.K

Checked by : Arch Allan K.

Approved by : Arch Allan K.



Scale : As Shown

Drawing no.:

Date : October 2022

**A1**






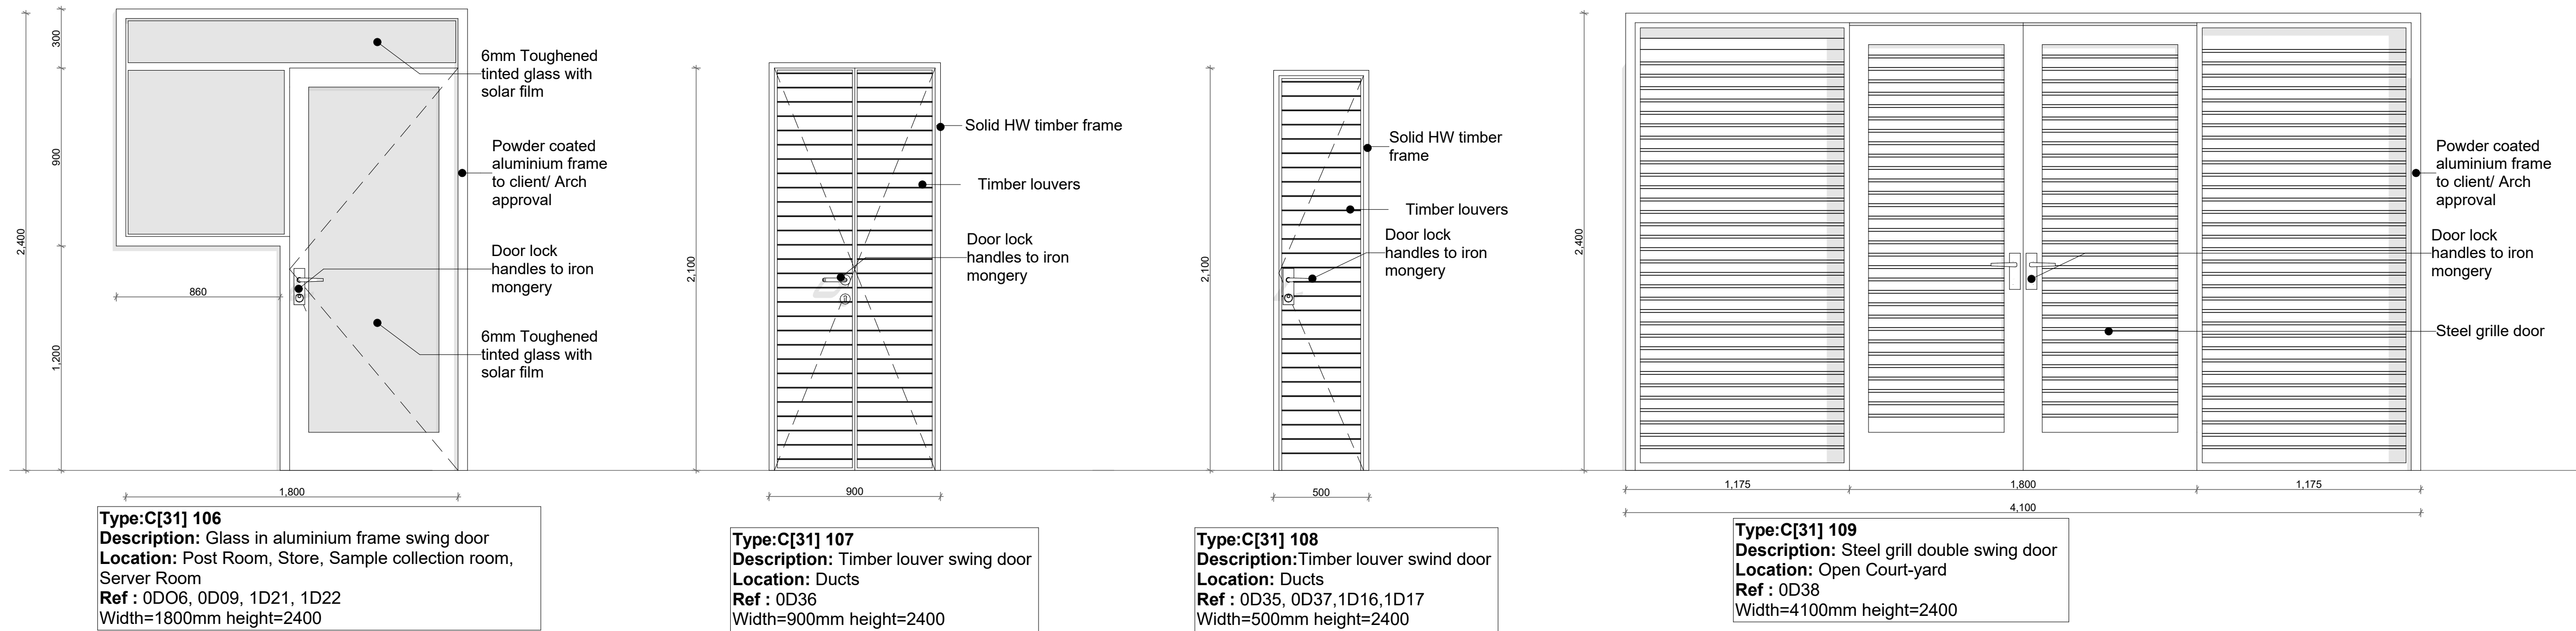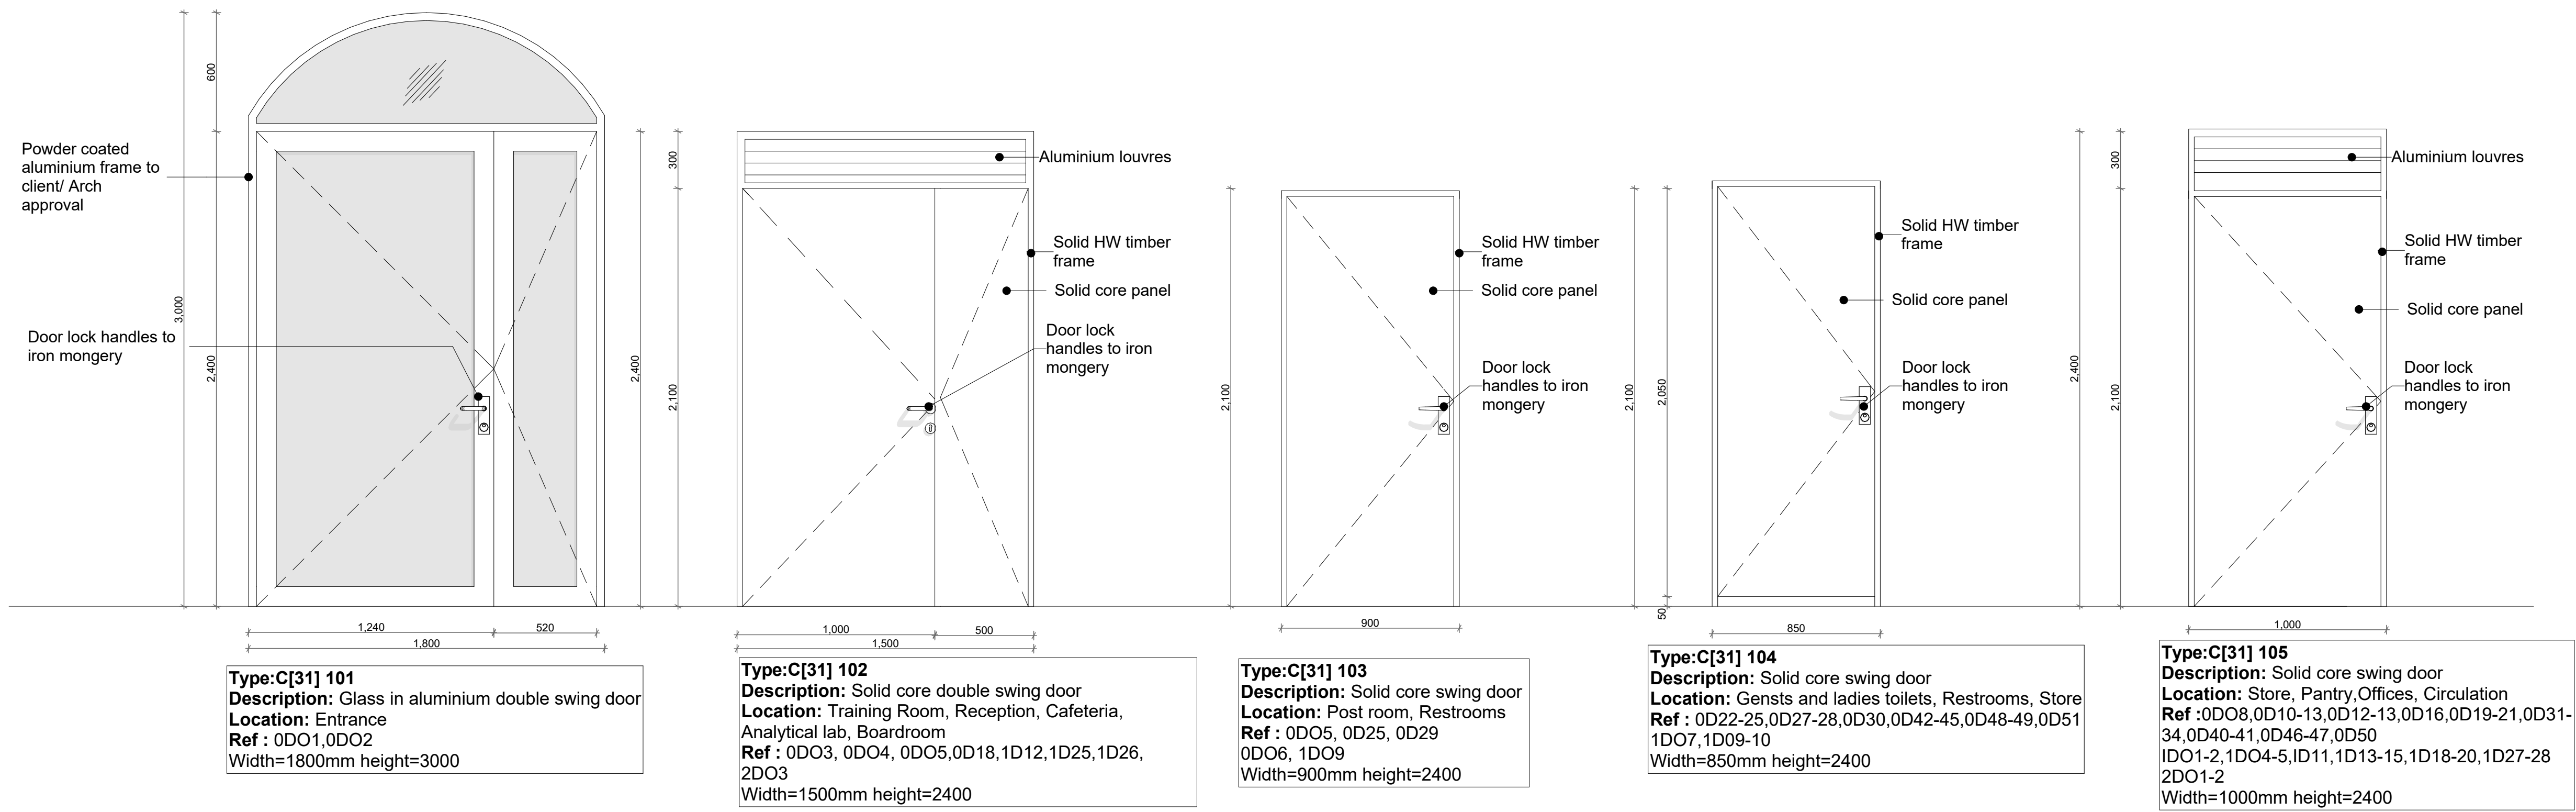

				Client:	 <div>GOVERNMENT OF UGANDA UGANDA COFFEE DEVELOPMENT AUTHORITY PLOT 35 , JINJA ROAD P.O.BOX 7267,KAMPALA, UGANDA</div>			Consultants :	 <div>SANDBOLT LIMITED P.O BOX 1224 KAMPALA, UGANDA Email: info@sandbolt.com <i>Time Cost &amp; Quality</i></div>		Project :	CONSULTANCY SERVICES FOR THE DETAILED ENGINEERING DESIGN OF THE PROPOSED REGIONAL OFFICES (RWENZORI) AND MODERN COFFEE ANALYTICAL LABORATORY FOR UGANDA COFFEE DEVELOPMENT AUTHORITY .		Discipline :	ARCHITECTURAL DRAWING	
												Designed by : A.K		Drawn by : A.K		
												Checked by : Arch Allan K.		Approved by : Arch Allan K.		
								Drawing Title: DOOR SCHEDULE			Scale : As Shown		Drawing no.:		A1	
Index	Description of amendment	Date	Name								Date : October 2022					





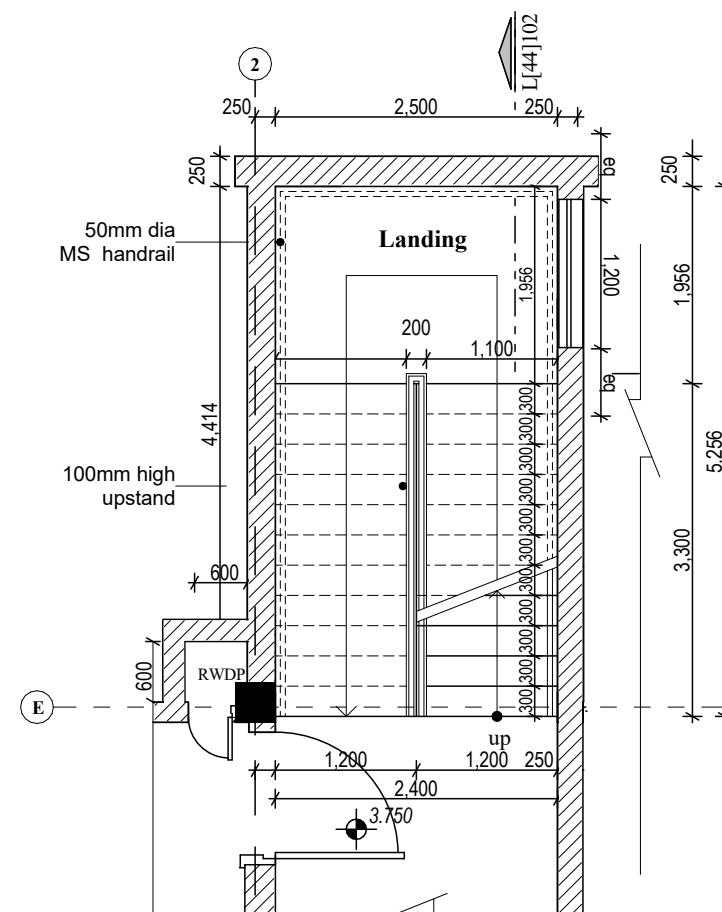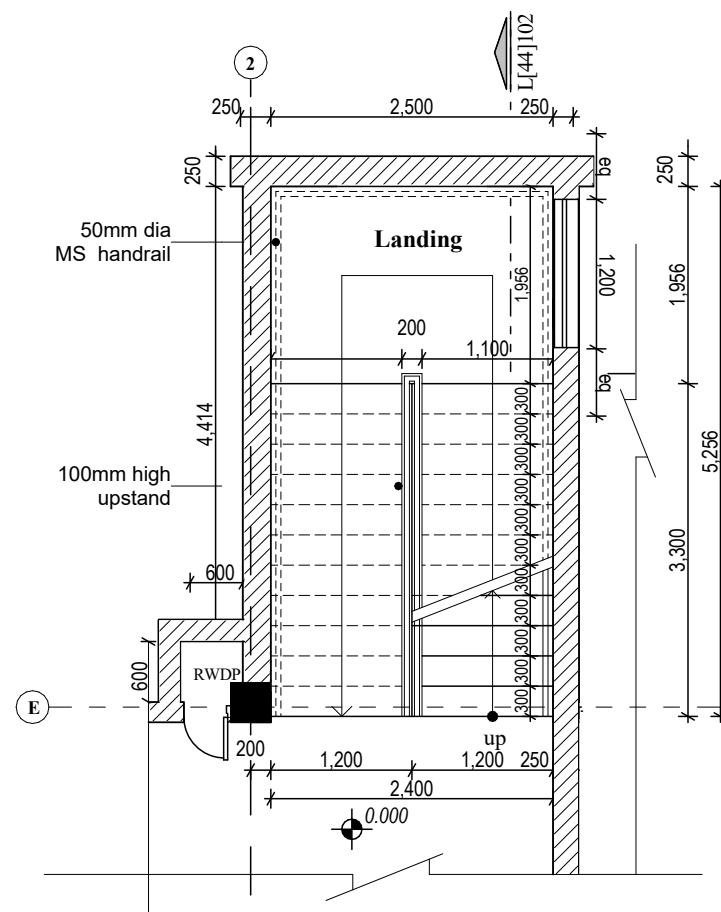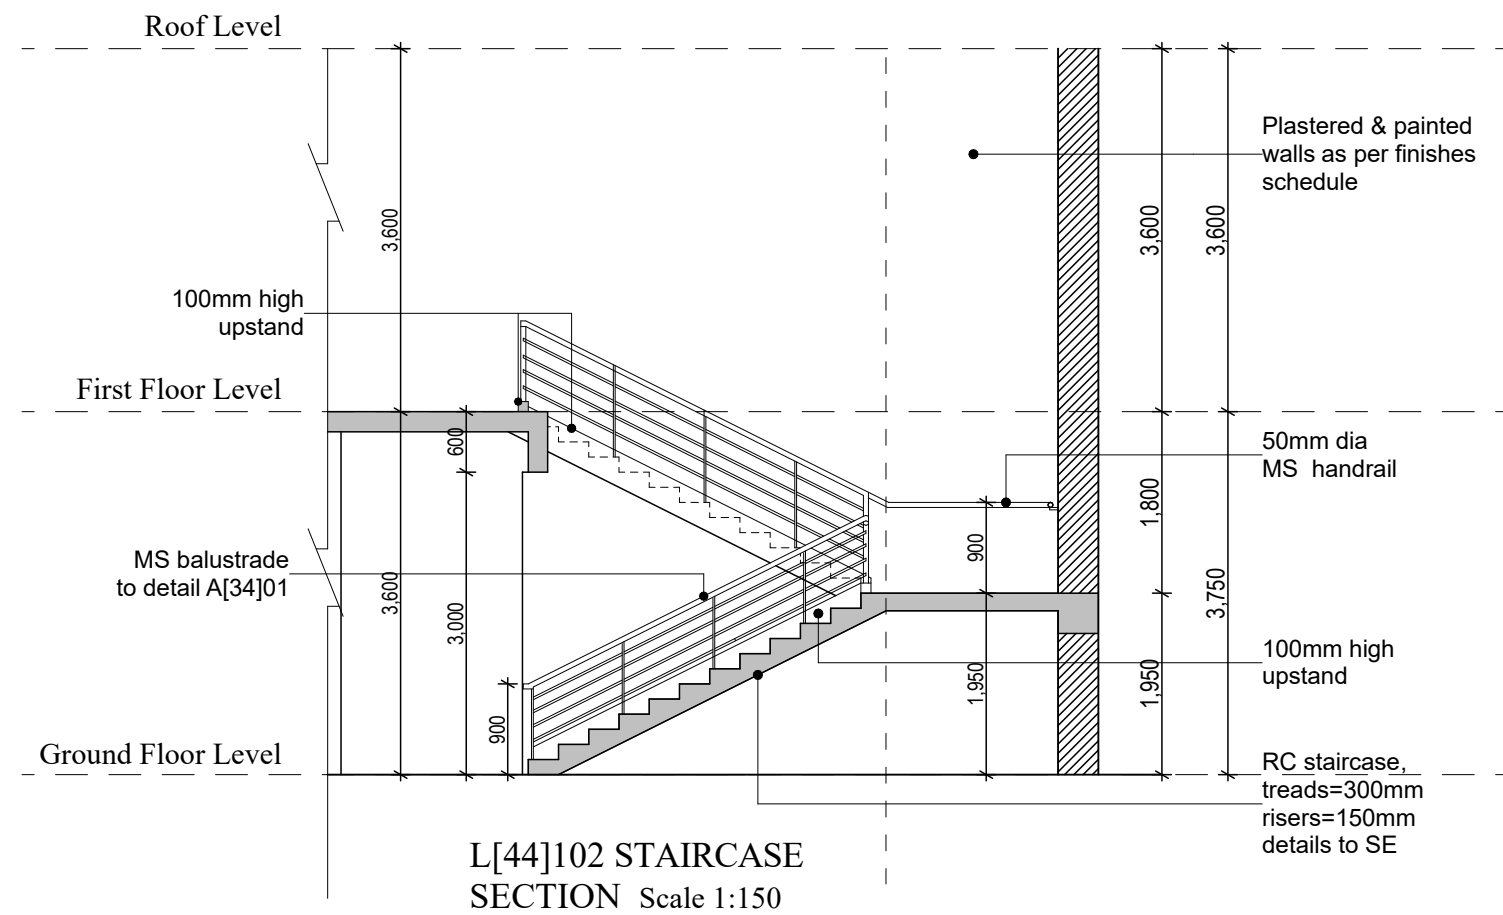


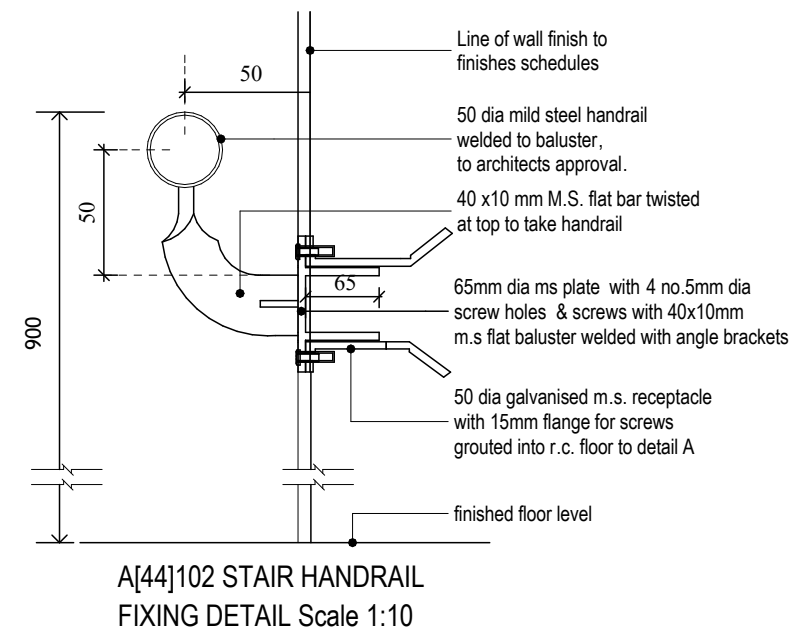
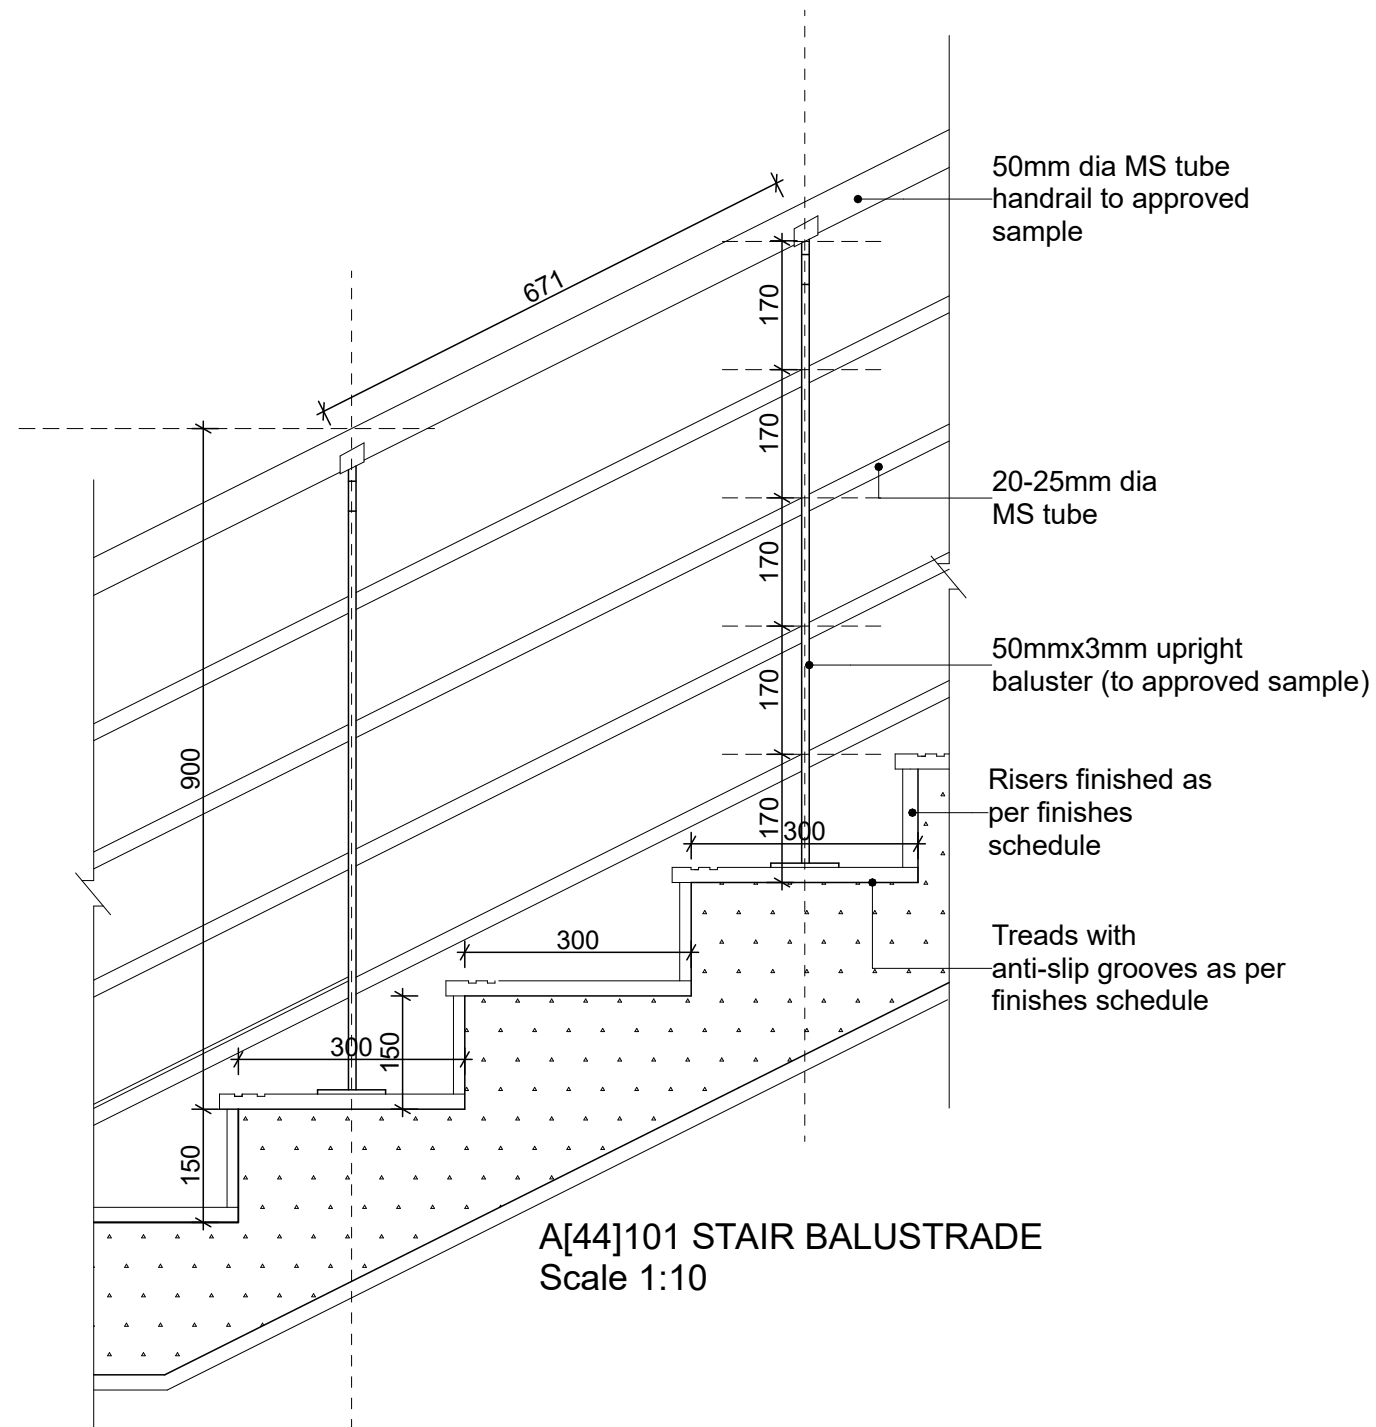


				Client:	 <p style="text-align: center;"><b>GOVERNMENT OF UGANDA</b>  <b>UGANDA COFFEE DEVELOPMENT AUTHORITY</b>  <b>PLOT 35 JINJA ROAD,</b>  <b>P.O.BOX 7267, KAMPALA, UGANDA</b></p>	 <p style="text-align: center;"><b>UODA</b>          Uganda Coffee Development Authority</p>	<b>Consultants :</b> <b>SANDBOLT LIMITED</b> P.O BOX 1224 KAMPALA, UGANDA Email: <a href="mailto:info@sandbolt.com">info@sandbolt.com</a> <i>Time Cost &amp; Quality</i>	 <p style="text-align: center;"><b>Sandbolt</b>          Time, Cost &amp; Quality</p>	<b>Project :</b> <b>CONSULTANCY SERVICES FOR THE DETAILED ENGINEERING DESIGN OF THE PROPOSED REGIONAL OFFICES (RWENZORI) AND MODERN COFFEE ANALYTICAL LABORATORY FOR UGANDA COFFEE DEVELOPMENT AUTHORITY .</b>	Discipline : ARCHITECTURAL DRAWING
									Designed by : A.K	Drawn by : A.K
									Checked by : Arch Allan K.	Approved by : Arch Allan K.
									Scale : As Shown	Drawing no.:
									Date : October 2022	<div style="font-size: 48px; font-weight: bold; text-align: center;">A3</div>
Index	Description of amendment	Date	Name							



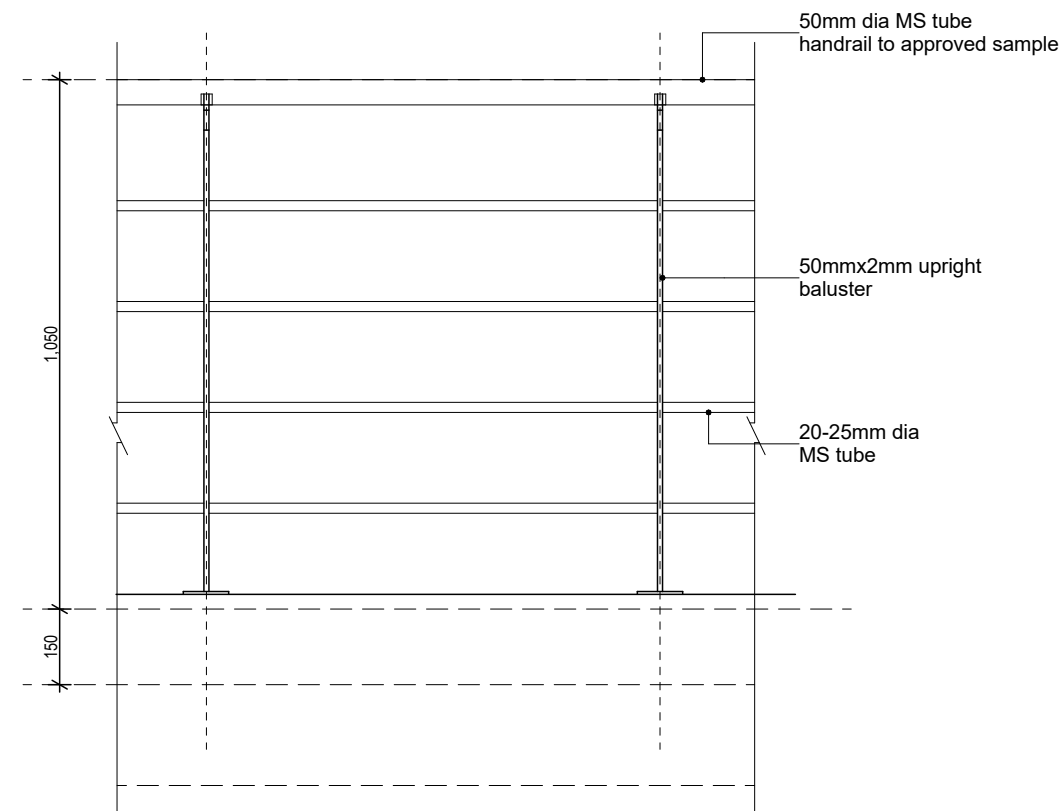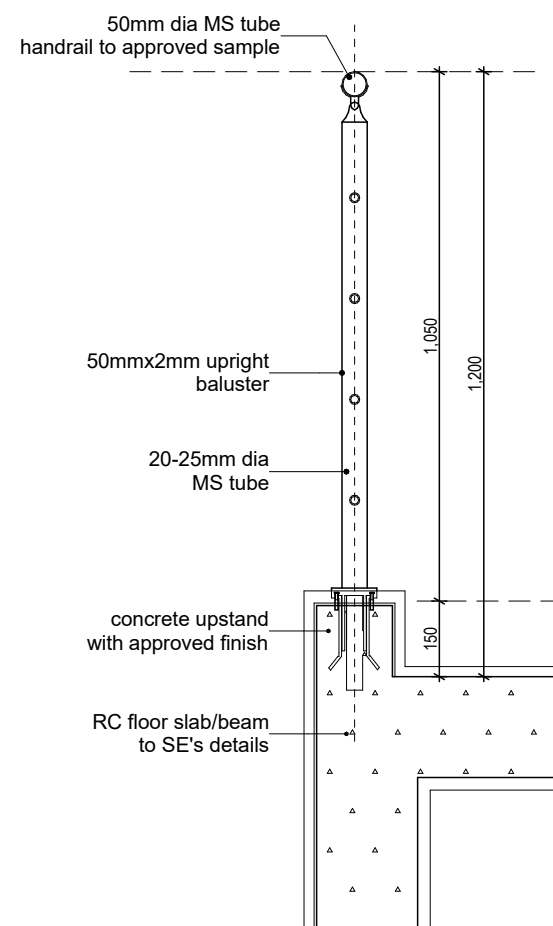


				Client:	 <p><b>GOVERNMENT OF UGANDA</b> <b>UGANDA COFFEE DEVELOPMENT AUTHORITY</b> <b>PLOT 35 JINJA ROAD,</b> <b>P.O.BOX 7267,KAMPALA, UGANDA</b></p>	 <p>Uganda Coffee Development Authority</p>	Consultants :	 <p><b>SANDBOLT LIMITED</b> P.O BOX 1224 KAMPALA, UGANDA Email: info@sandholt.com <i>Time Cost &amp; Quality</i></p>	Project :	<b>CONSULTANCY SERVICES FOR THE DETAILED ENGINEERING DESIGN OF THE PROPOSED REGIONAL OFFICES (RWENZORI) AND MODERN COFFEE ANALYTICAL LABORATORY FOR UGANDA COFFEE DEVELOPMENT AUTHORITY .</b>	Discipline : ARCHITECTURAL DRAWING				
												Designed by : A.K	Drawn by : A.K		
												Drawing Title: STAIR CASE BALLUSTER DETAILS	Checked by : Arch Allan K.	Approved by : Arch Allan K.	
													Scale : As Shown	Drawing no.:	A3
Index	Description of amendment	Date	Name						Date : October 2022						







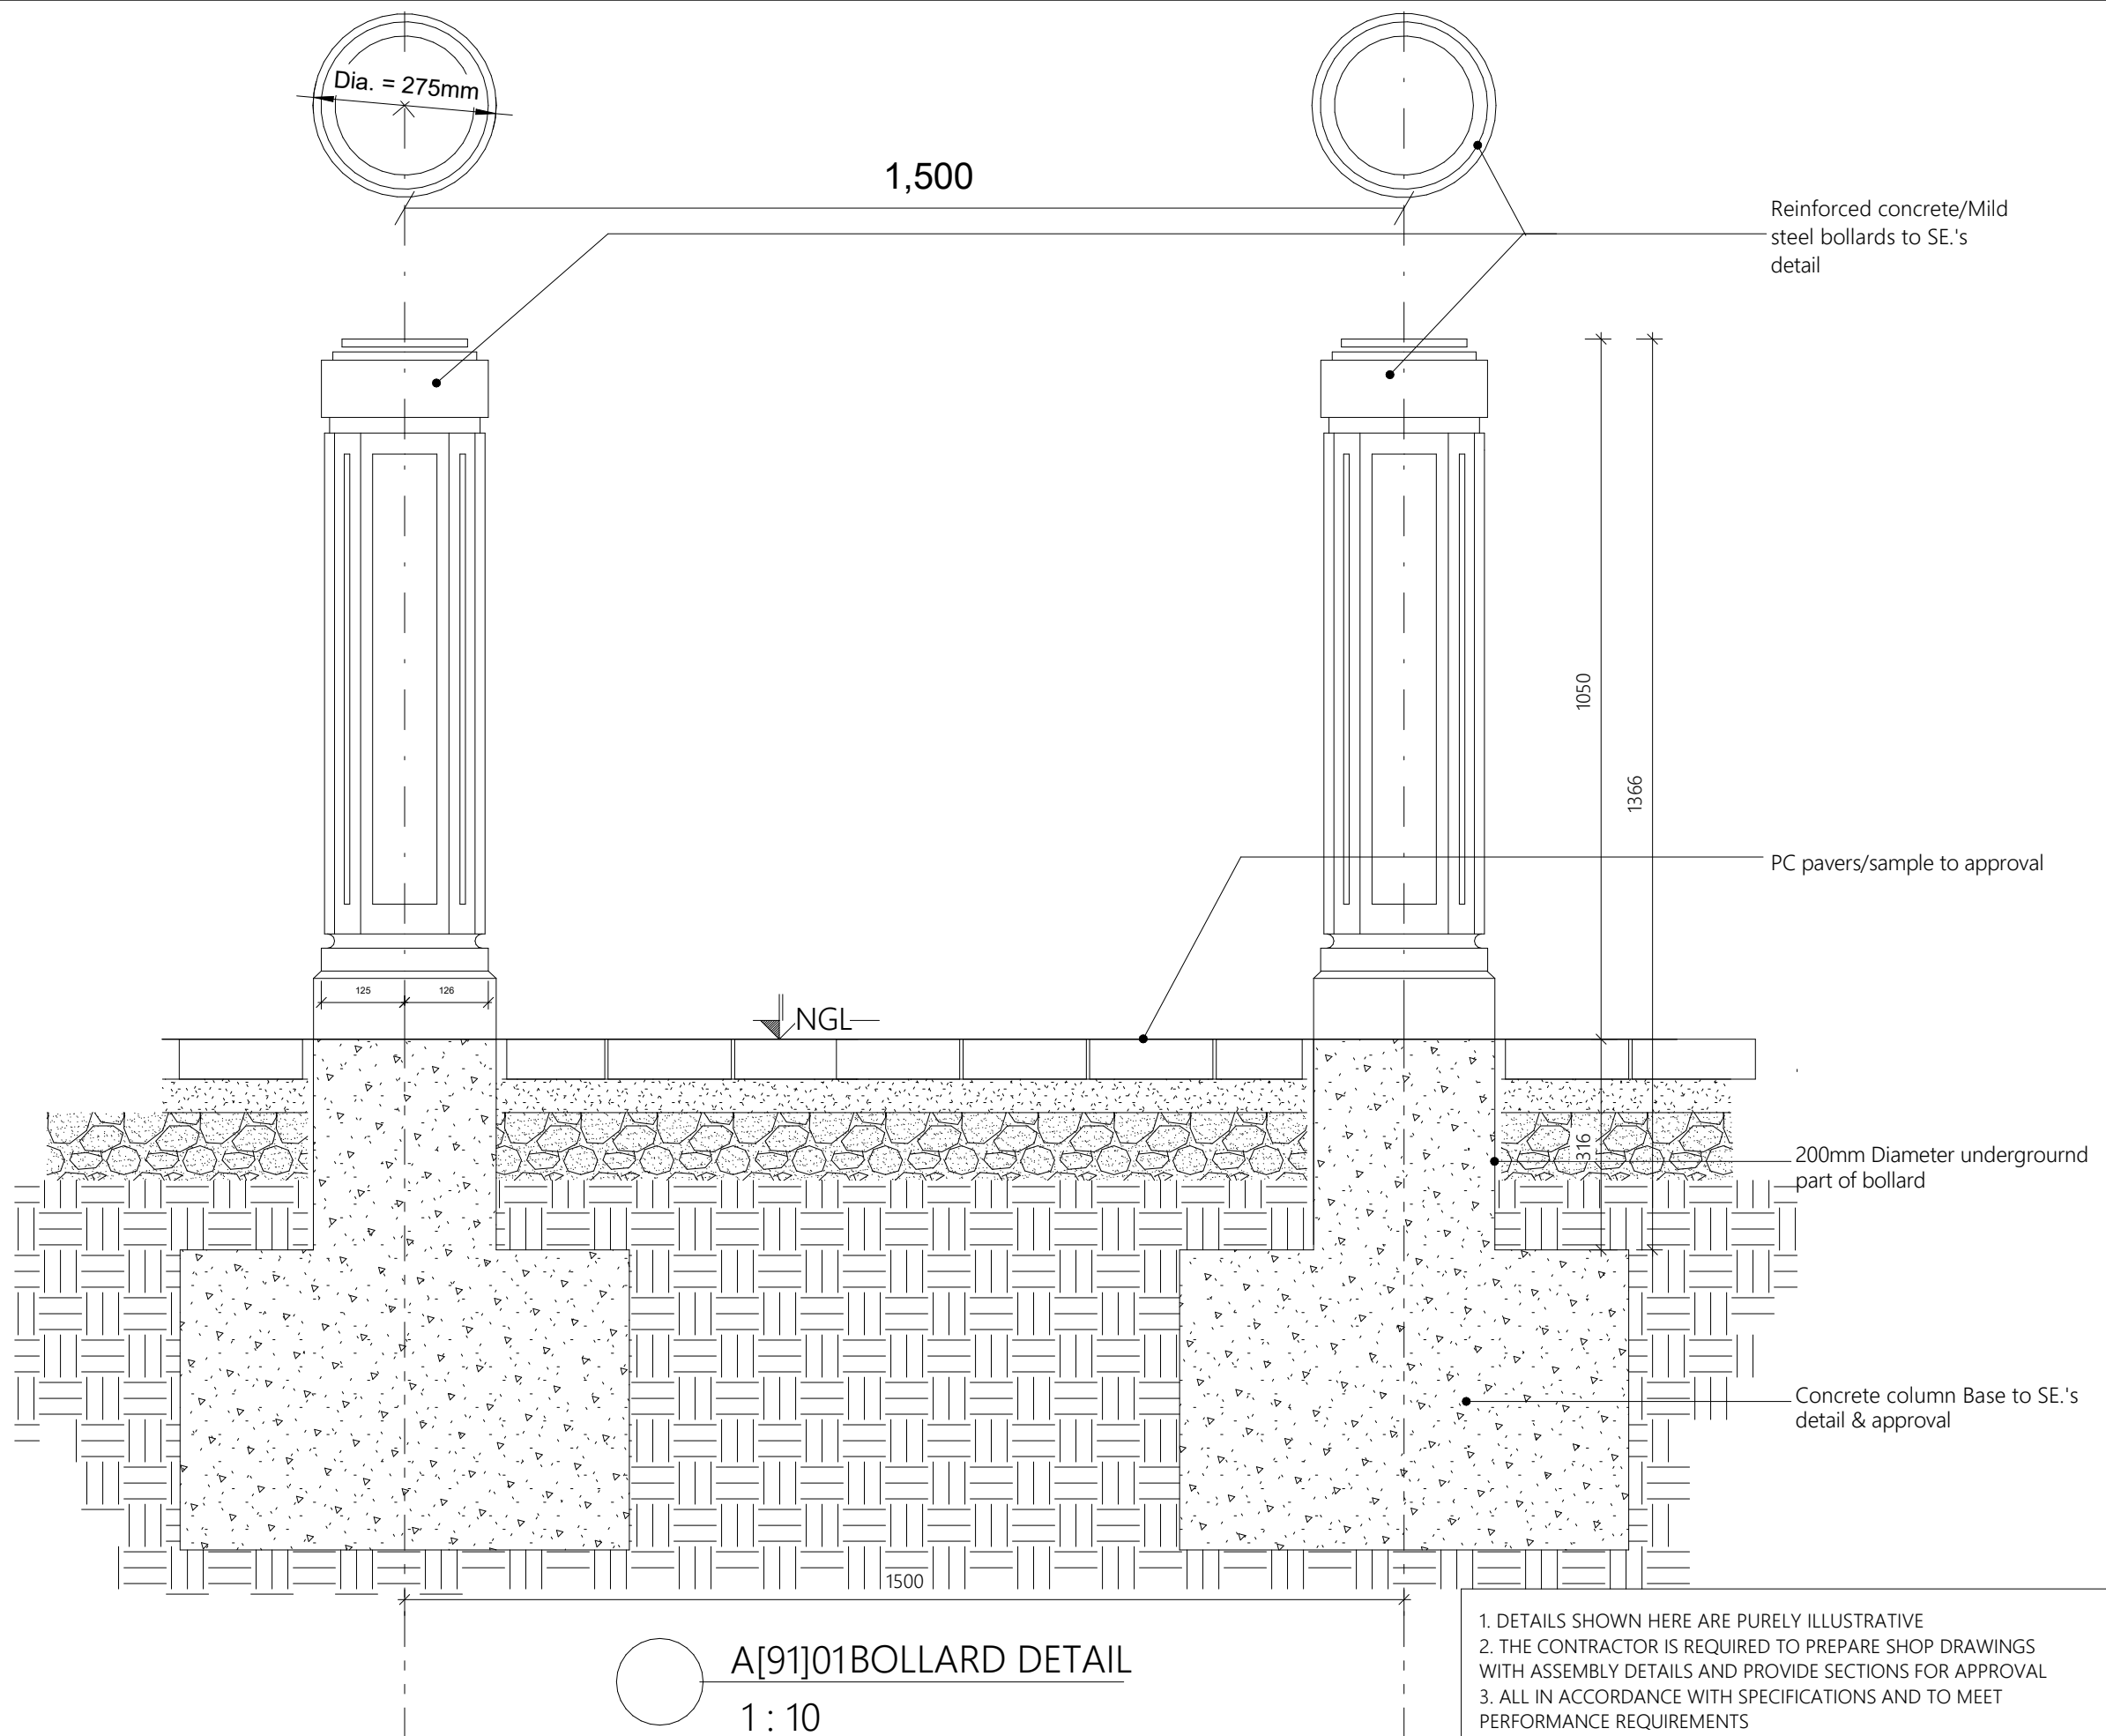



Index	Description of amendment	Date	Name

Client:




**GOVERNMENT OF UGANDA**  
**UGANDA COFFEE DEVELOPMENT AUTHORITY**  
PLOT 35 JINJA ROAD,  
P.O.BOX 7267,KAMPALA, UGANDA



UODA  
Uganda Coffee Development Authority

Consultants :

**SANDHBOLT LIMITED**  
P.O BOX 1224 KAMPALA, UGANDA  
Email: info@sandhbolt.com  
*Time Cost & Quality*



Sandhbolt  
Time, Cost & Quality

Project : **CONSULTANCY SERVICES FOR THE DETAILED ENGINEERING DESIGN OF THE PROPOSED REGIONAL OFFICES (RWENZORI) AND MODERN COFFEE ANALYTICAL LABORATORY FOR UGANDA COFFEE DEVELOPMENT AUTHORITY.**



Drawing Title: BOLLARD DETAILS

Discipline : ARCHITECTURAL DRAWING

Designed by : A.K	Drawn by : A.K
Checked by : Arch Allan K.	Approved by : Arch Allan K.
Scale : As Shown	Drawing no.:
Date : October 2022	

**A3**



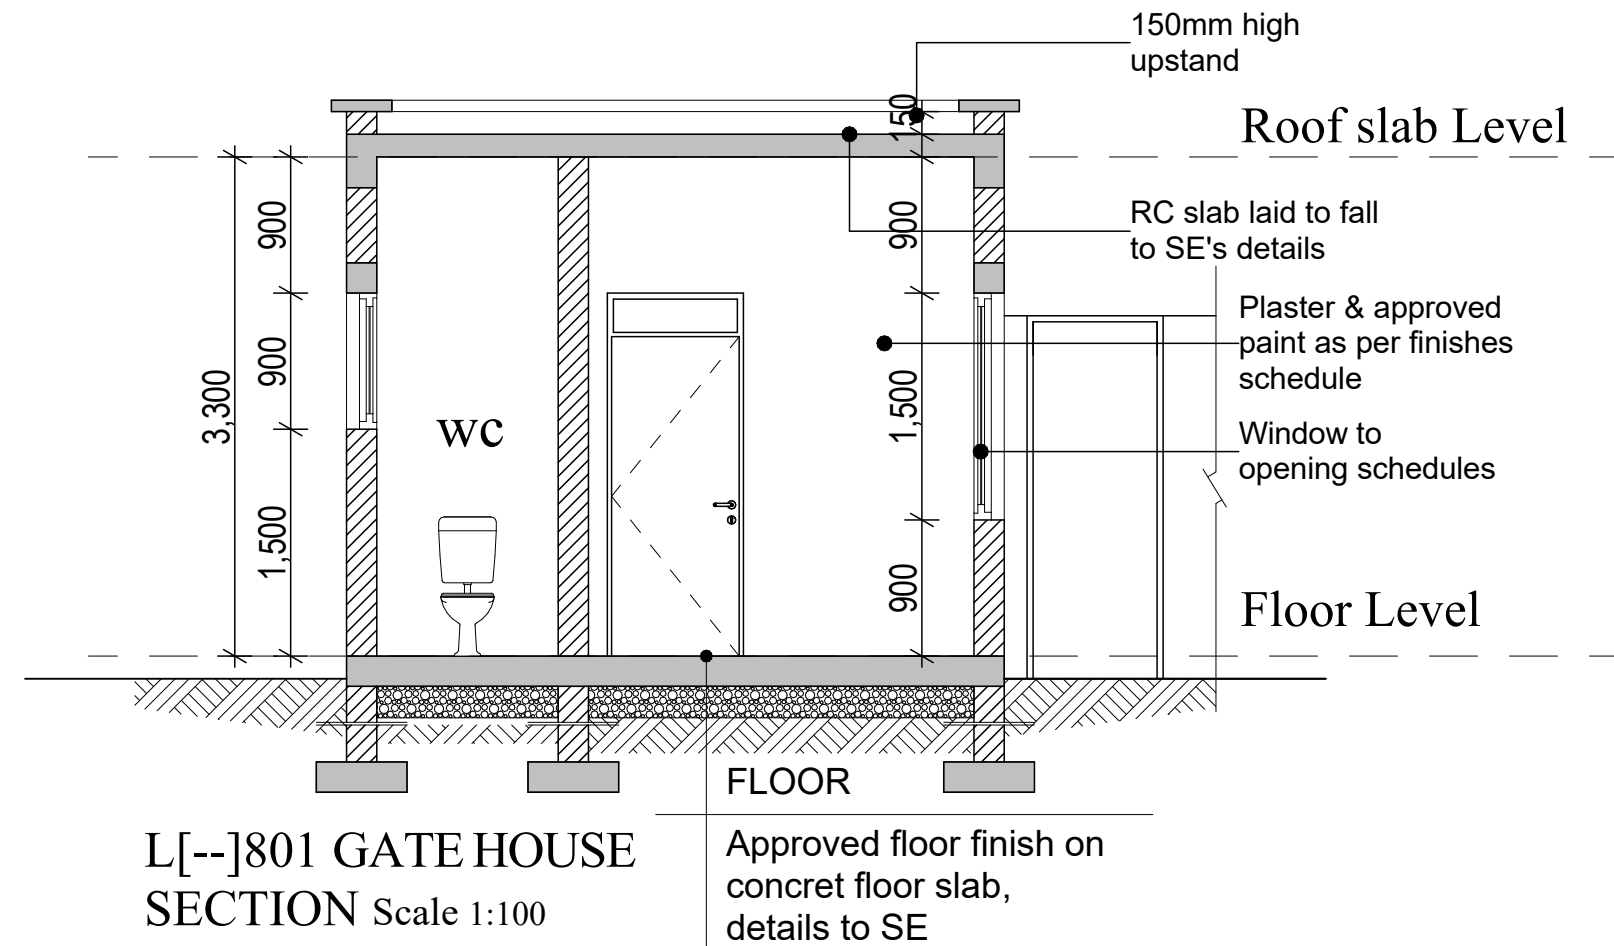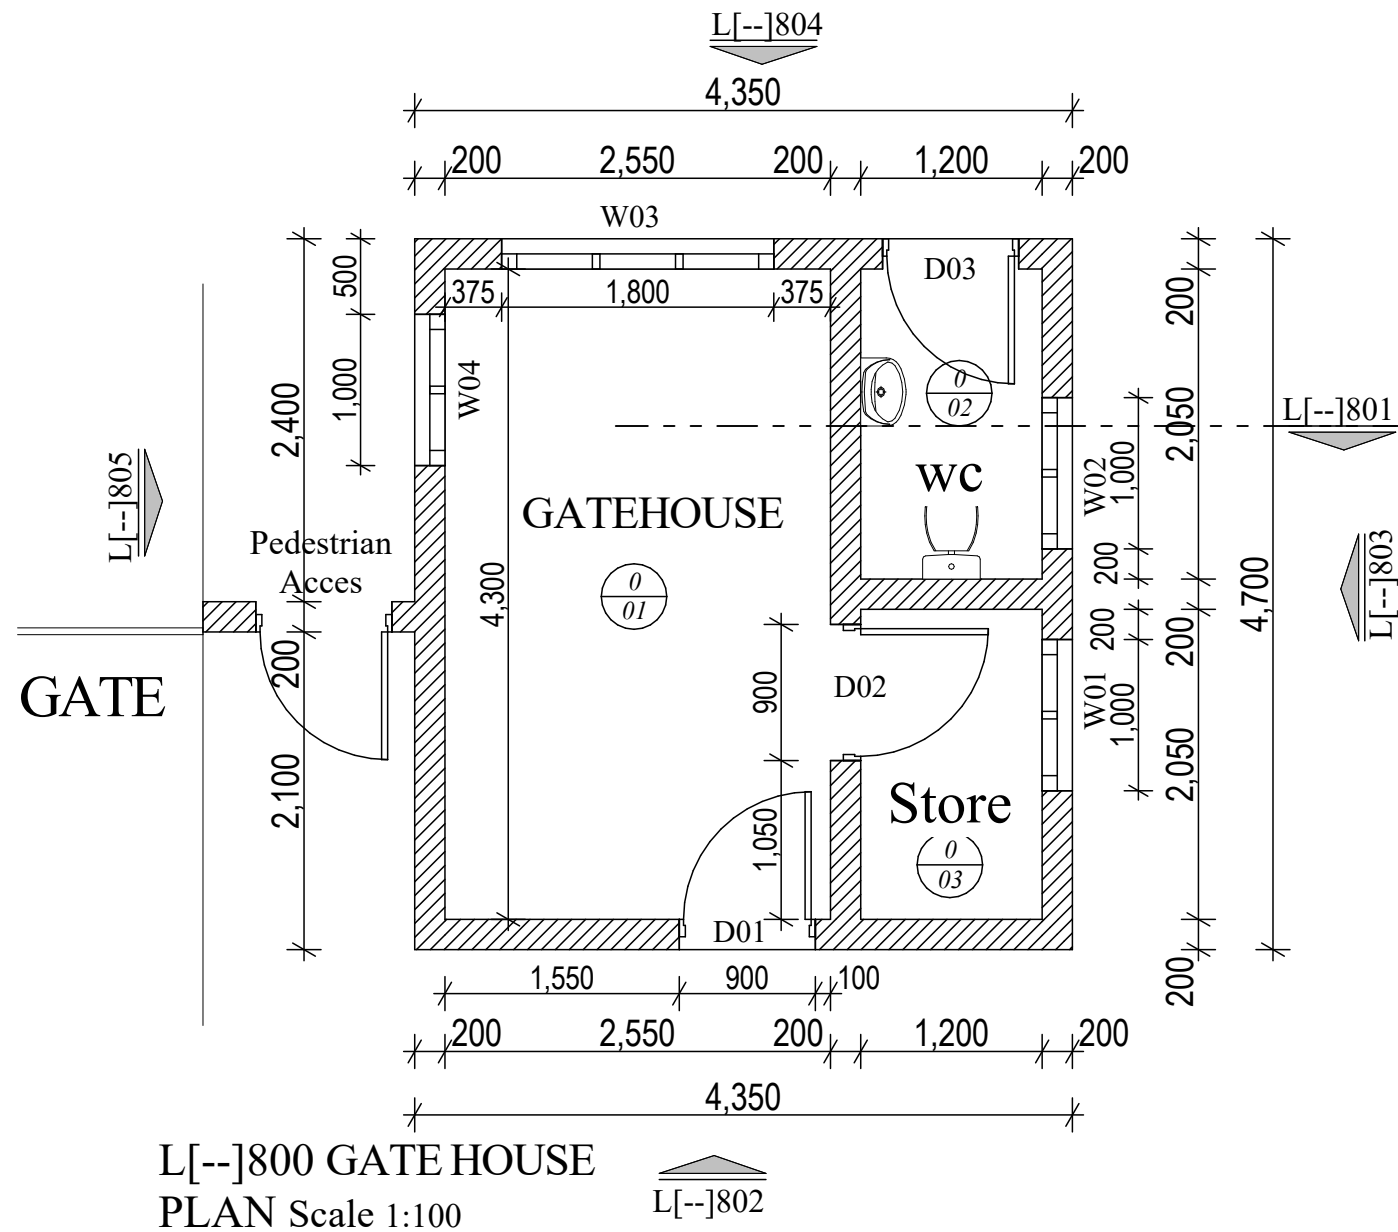

Client:



**GOVERNMENT OF UGANDA**  
**UGANDA COFFEE DEVELOPMENT AUTHORITY**  
 PLOT 35 JINJA ROAD,  
 P.O.BOX 7267, KAMPALA, UGANDA



Consultants :

**SANDBOLT LIMITED**

P.O BOX 1224 KAMPALA, UGANDA  
 Email: info@sandbolt.com

*Time Cost & Quality*



Project :

**CONSULTANCY SERVICES FOR THE DETAILED ENGINEERING DESIGN OF THE PROPOSED REGIONAL OFFICES (RWENZORI) AND MODERN COFFEE ANALYTICAL LABORATORY FOR UGANDA COFFEE DEVELOPMENT AUTHORITY.**

Drawing Title: GUARD HOUSE

Discipline : ARCHITECTURAL DRAWING

Designed by : A.K

Drawn by : A.K

Checked by : Arch Allan K.

Approved by : Arch Allan K.

Scale : As Shown

Drawing no.:

Date : October 2022

**A3**


Index	Description of amendment	Date	Name

L[45]800 GATE HOUSE 2  
Ceiling Layout Scale 1:50

Painted slab  
soffit

L[8-]800 GATE HOUSE 2  
Furniture Layout Scale 1:50





L[43]800 GATE HOUSE 2  
Floor Finishes Layout Scale 1:50



600x600  
Porcelain tiles

				Client:	 <p style="text-align: center;"><b>GOVERNMENT OF UGANDA</b>  <b>UGANDA COFFEE DEVELOPMENT AUTHORITY</b>  <b>PLOT 35 JINJA ROAD,</b>  <b>P.O.BOX 7267,KAMPALA , UGANDA</b></p>	 <p style="text-align: center;"><b>UCDA</b>          Uganda Coffee Development Authority</p>	Consultants : <p style="text-align: center;"><b>SANDBOLT LIMITED</b></p> P.O BOX 1224 KAMPALA, UGANDA Email: info@sandhbolt.com <i>Time Cost &amp; Quality</i>	 <p style="text-align: center;"><b>Sandhbolt</b>                  Time, Cost &amp; Quality</p>	Project : <b>CONSULTANCY SERVICES FOR THE DETAILED ENGINEERING DESIGN OF THE PROPOSED REGIONAL OFFICES (RWENZORI) AND MODERN COFFEE ANALYTICAL LABORATORY FOR UGANDA COFFEE DEVELOPMENT AUTHORITY .</b>	Discipline : ARCHITECTURAL DRAWING Designed by : A.K Checked by : Arch Allan K. Scale : As Shown Date : October 2022	Drawn by : A.K Approved by : Arch Allan K. Drawing no.:	A3
Index	Description of amendment	Date	Name					Drawing Title: GUARD HOUSE				




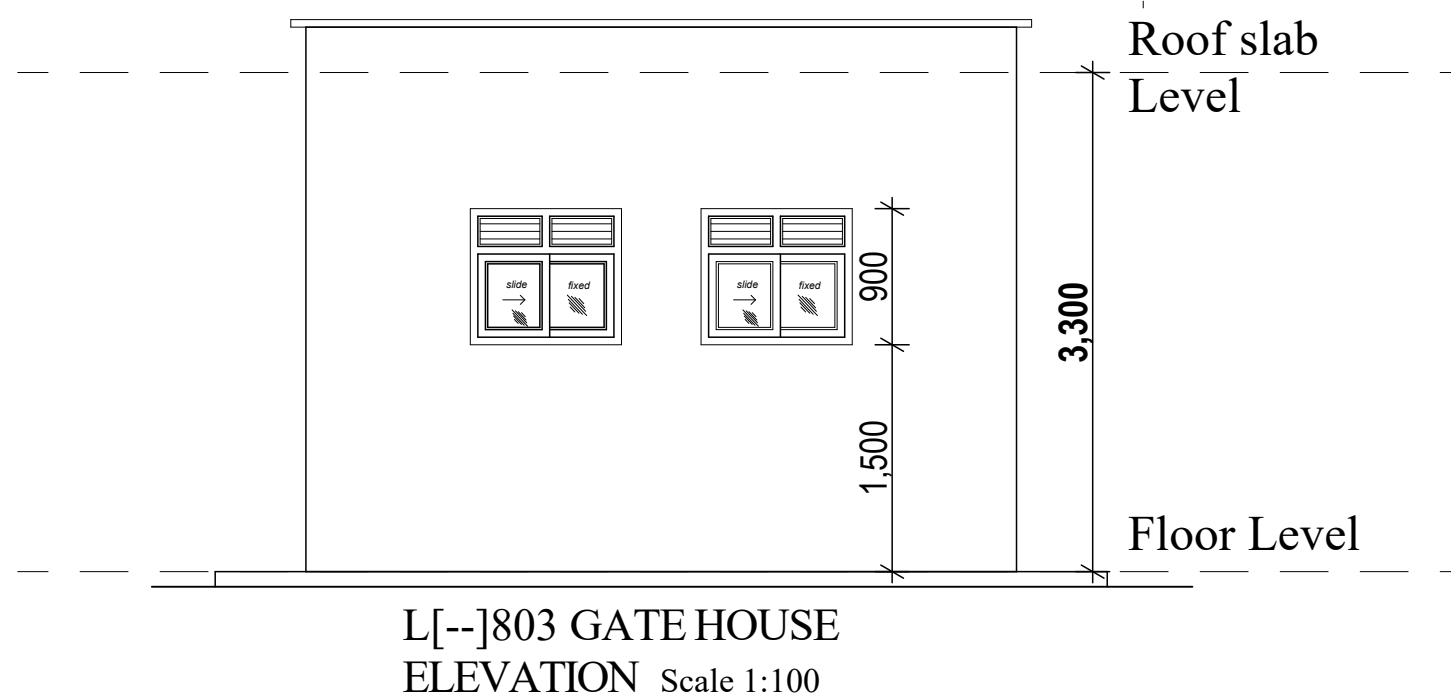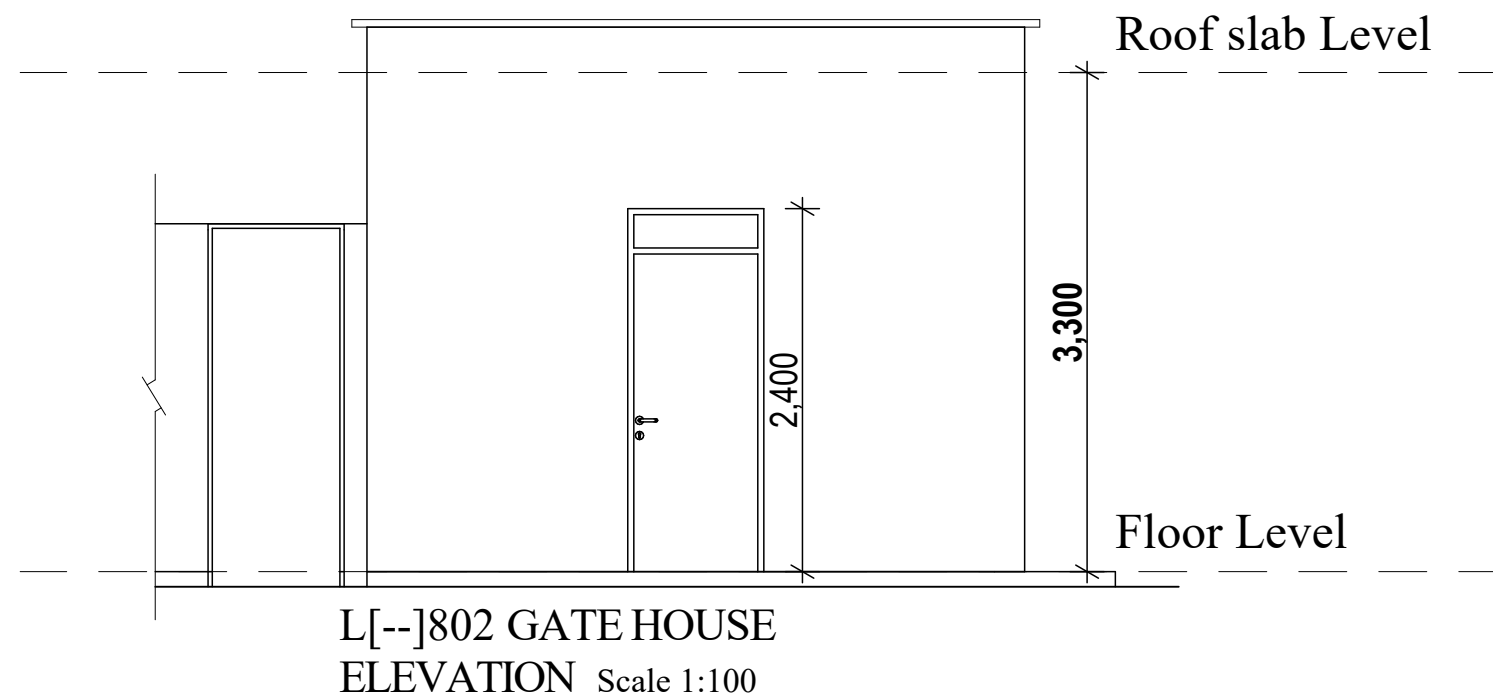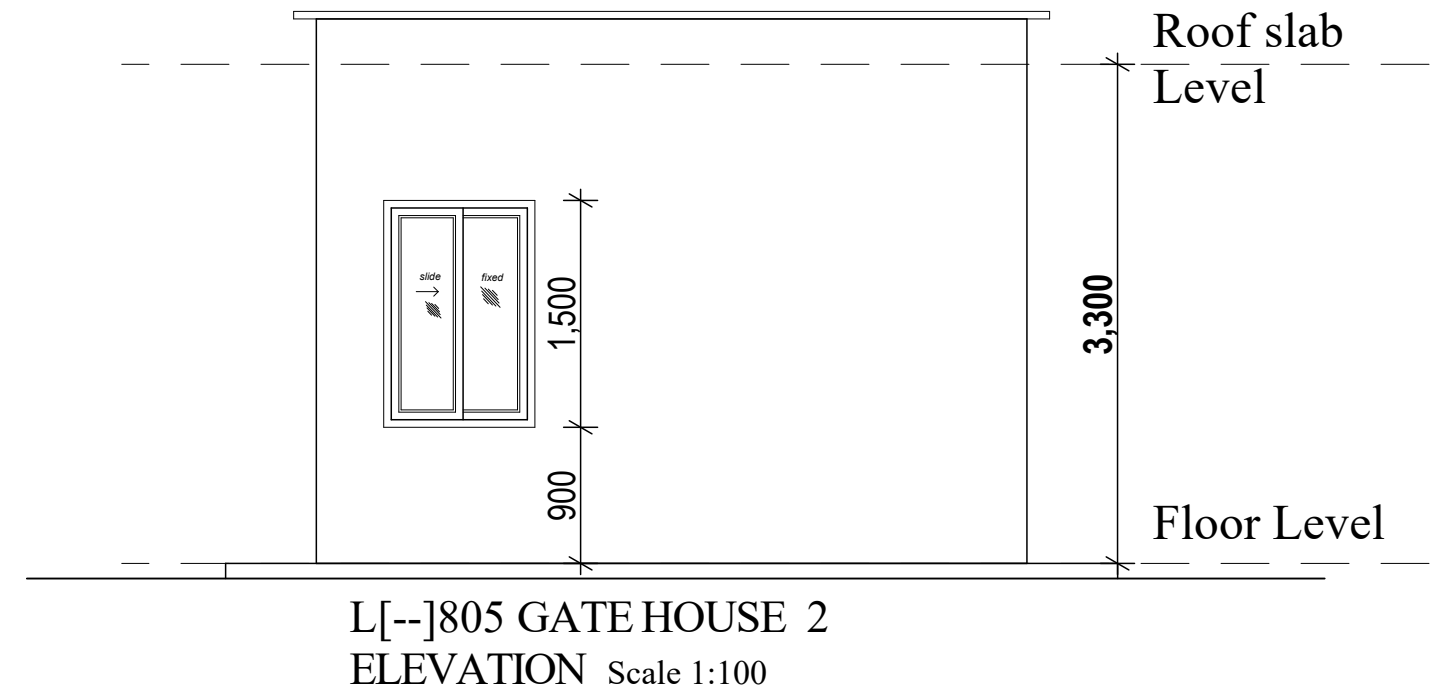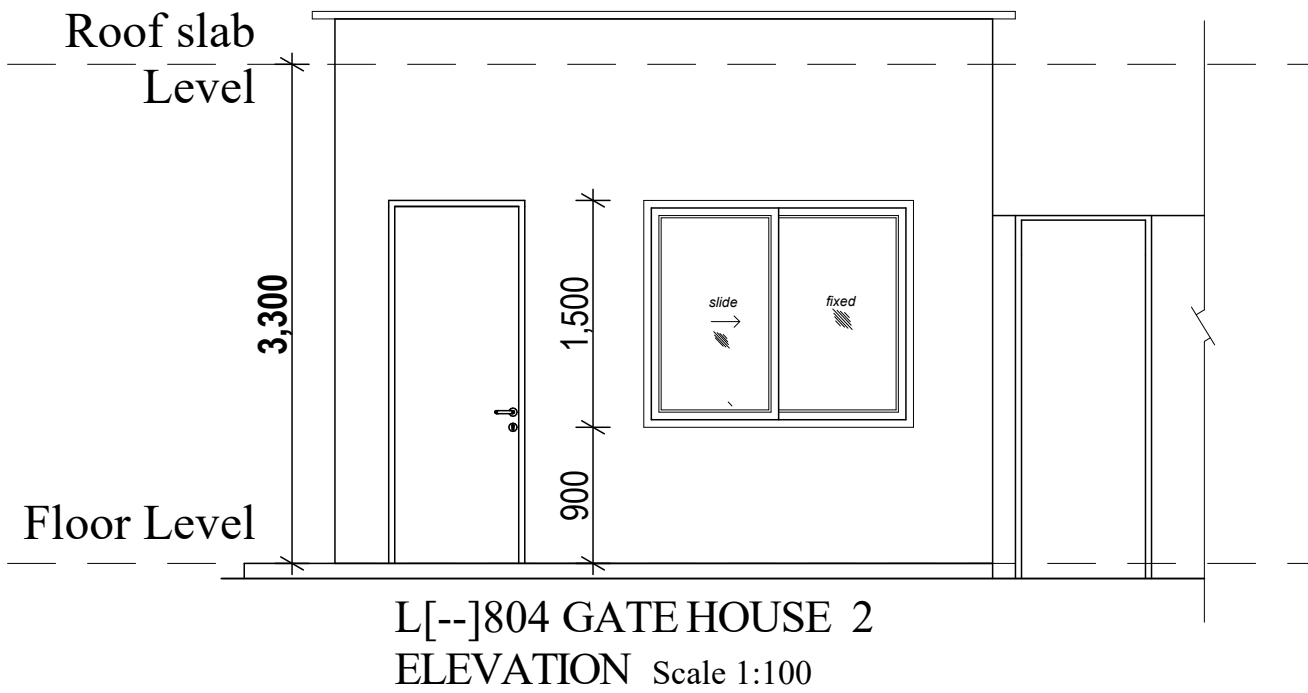

				Client:	 <p style="text-align: center;"><b>GOVERNMENT OF UGANDA</b> <b>UGANDA COFFEE DEVELOPMENT AUTHORITY</b> <b>PLOT 35 JINJA ROAD,</b> <b>P.O.BOX 7267, KAMPALA, UGANDA</b></p>	 <p style="text-align: center;"><b>UCDA</b> Uganda Coffee Development Authority</p>	<b>CONSULTANTS :</b> <b>SANDBOLT LIMITED</b> P.O BOX 1224 KAMPALA, UGANDA Email: info@sandbolt.com <i>Time Cost &amp; Quality</i>	 <p style="text-align: center;"><b>Sandbolt</b> Time, Cost &amp; Quality</p>	Project :	<b>CONSULTANCY SERVICES FOR THE DETAILED ENGINEERING DESIGN OF THE PROPOSED REGIONAL OFFICES (RWENZORI) AND MODERN COFFEE ANALYTICAL LABORATORY FOR UGANDA COFFEE DEVELOPMENT AUTHORITY .</b>			Discipline : ARCHITECTURAL DRAWING			
												Drawing Title: GUARD HOUSE	Designed by : A.K	Drawn by : A.K		
														Checked by : Arch Allan K.	Approved by : Arch Allan K.	
														Scale : As Shown	Drawing no.:	
														Date : October 2022		
Index	Description of amendment	Date	Name										<b>A3</b>			





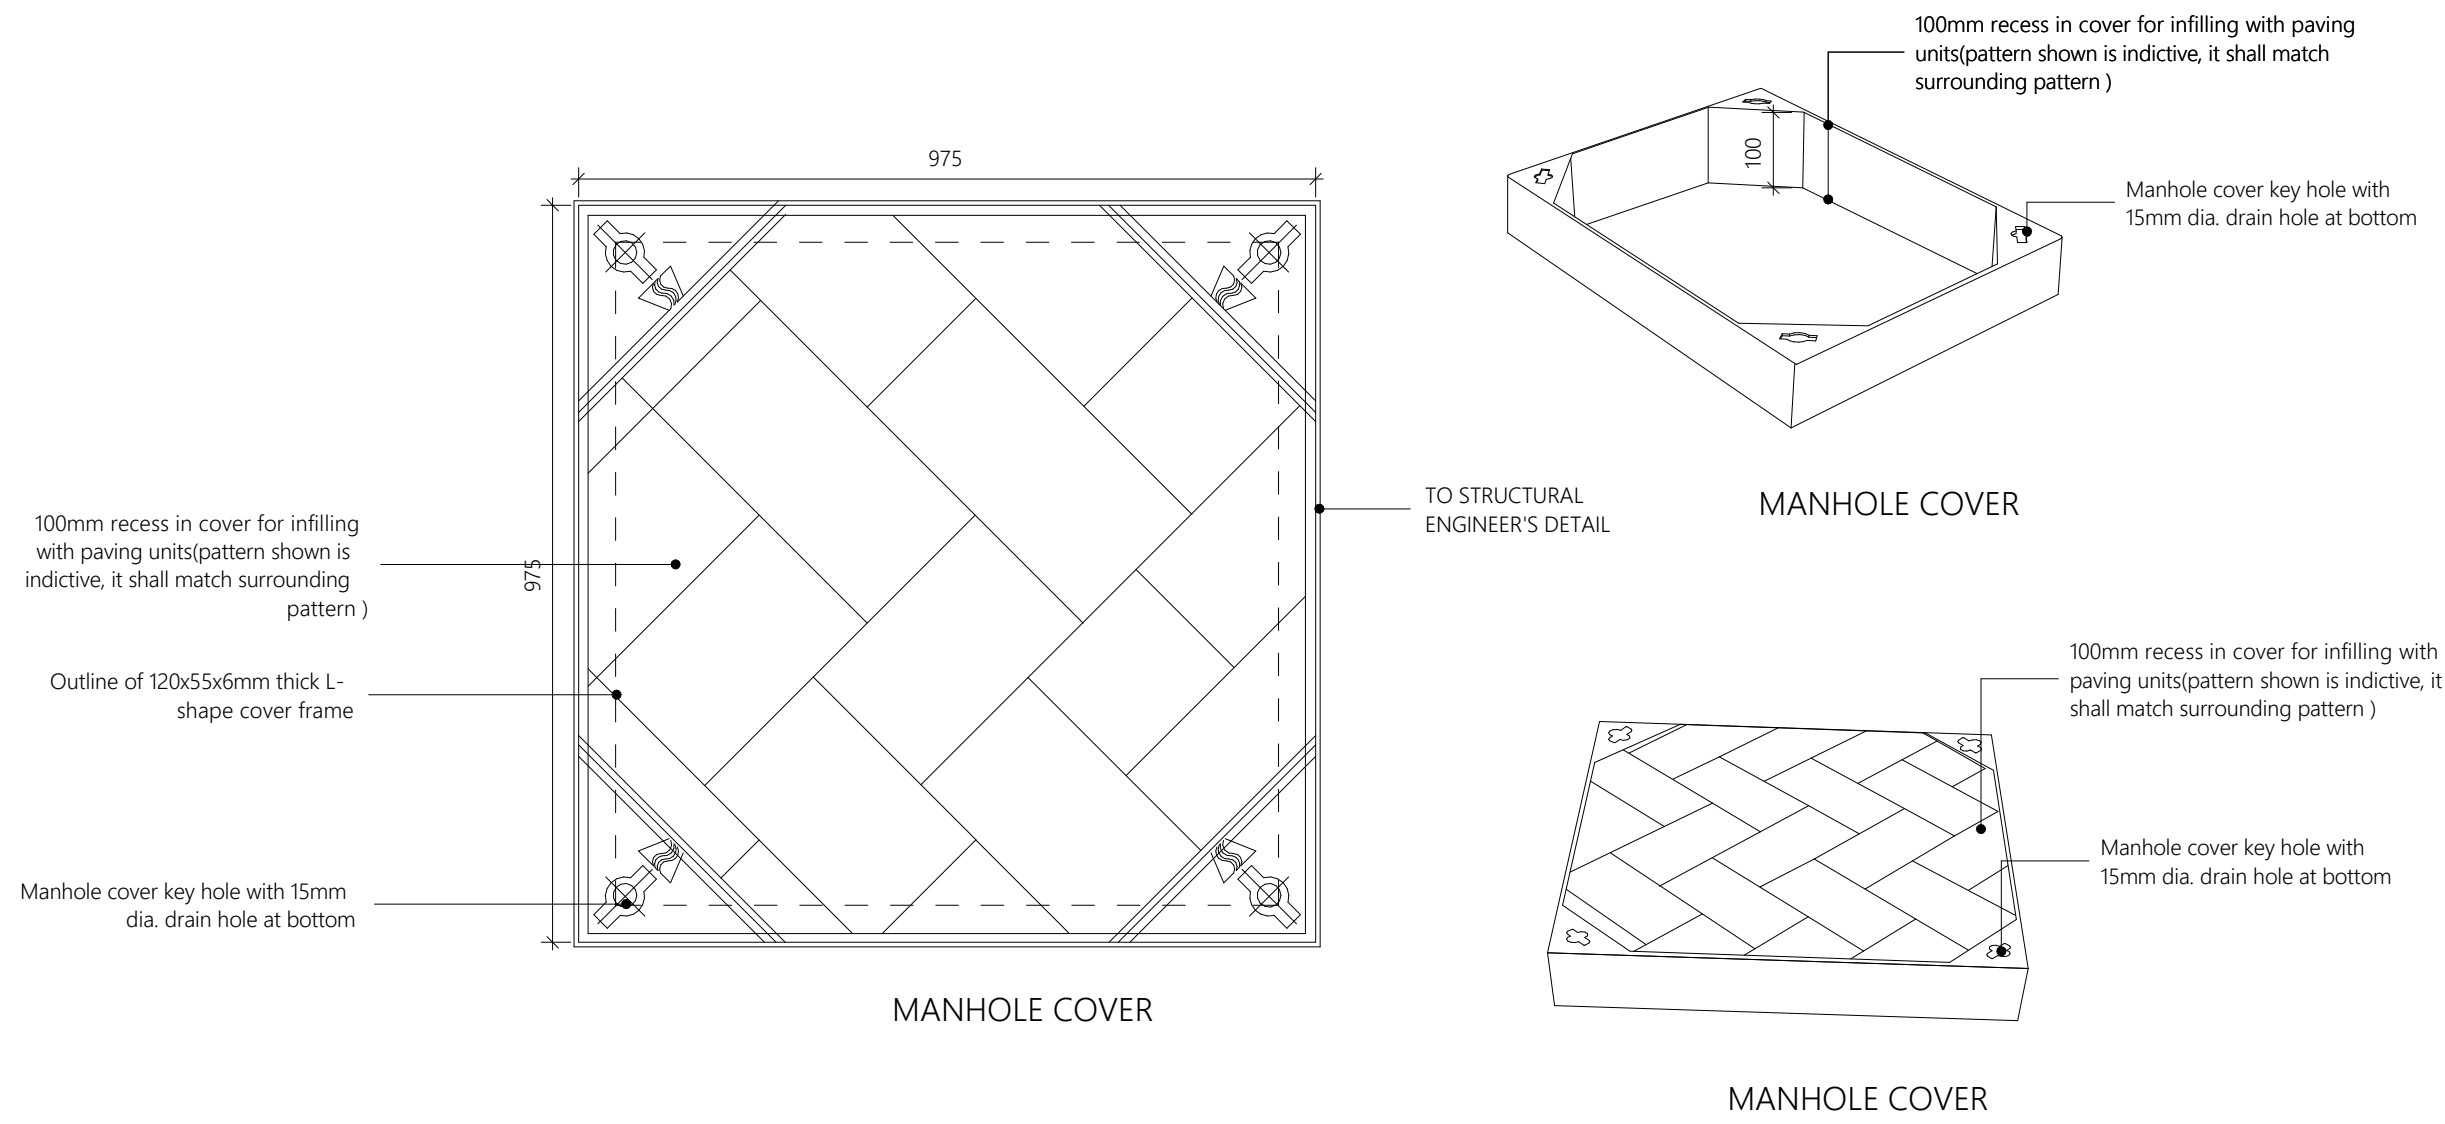

A[93]03 MANHOLE COVER DETAIL  
1 : 10

1. DETAILS SHOWN HERE ARE PURELY ILLUSTRATIVE  
2. THE CONTRACTOR IS REQUIRED TO PREPARE SHOP DRAWINGS WITH ASSEMBLY DETAILS AND PROVIDE SECTIONS FOR APPROVAL  
3. ALL IN ACCORDANCE WITH SPECIFICATIONS AND TO MEET PERFORMANCE REQUIREMENTS  
4. SAMPLES TO STRUCTURAL ENGINEER'S APPROVAL